



MOLINE CITY COUNCIL AGENDA

Tuesday, December 8, 2015

6:30 p.m.

(Immediately following the Committee-of-the-Whole meeting)

City Hall

Council Chambers – 2nd Floor

619 16th Street

Moline, IL

Call to Order

Pledge of Allegiance

Invocation – Alderman Wendt

Roll Call

Consent Agenda

All items under the consent agenda will be enacted by one motion. There will be no separate discussions of these items unless a Council Member so requests, in which case, the item will be moved from the Consent Agenda and considered as the first item after the Omnibus Vote.

COUNCIL MEMBER	PRESENT	ABSENT
Rodriguez		
Parker		
Wendt		
Zelnio		
Turner		
Schoonmaker		
Liddell		
Acri		
Mayor Raes		

Approval of Minutes

Committee of the Whole and Council meeting minutes of December 1, 2015.

Second Reading Ordinances

1. Council Bill/General Ordinance 3051-2015

An Ordinance making Appropriations for Corporate Purposes for the Fiscal Year beginning January 1, 2016 and ending December 31, 2016.

Explanation: This is the annual Appropriation Ordinance which is required to be passed by State Statute. This Ordinance allows the City to expend funds during the fiscal year 2016.

Fiscal Impact: This Ordinance is necessary as an authorization granted by the City Council to make expenditures and to incur obligations during the fiscal year 2016

Public Notice/Recording: File with the County Clerk

Resolutions

2. Council Bill/Resolution 1144-2015

A Resolution authorizing the Mayor and City Clerk to execute a Purchase Agreement with Katek Solutions for Cisco Catalyst 4507 router upgrades.

Explanation: The City’s network “brain” is the Cisco Catalyst 4507 router in the main server room. All network traffic passes through this device. It was initially purchased in 2008 and the existing chassis has an “End of SW (software) Maintenance Releases Date” of April 15, 2016. Keeping this equipment current on software versions is critical to network security. Further, this upgrade will improve network performance for applications across the board, including backups, email, GIS, and SAN data delivery by increasing the backbone for communications between servers and to the local area network from 1GBPS (gigabytes per second) to 10GBPS. Staff budgeted \$35,000.00 for an upgrade to this asset, published an RFP for the necessary new components – chassis, 10GB blade, and supervisor module – and received three responses on September 9, 2015. Katek Solutions presented the lowest responsive and responsible bid at a total cost of \$24,543.65.

Fiscal Impact: \$24,543.65 budgeted in account # 443-0425-417.07-02

Public Notice/Recording: N/A

3. Council Bill/Resolution 1145-2015

A Resolution approving the Revenue Reciprocal Agreement on Exchange of Information between the City of Moline and the Illinois Department of Revenue to include “Exhibit A.”

Explanation: Public Act 98-1058 impacts the way the Illinois Department of Revenue shares taxpayer information with local governments. All current agreements now expire annually. A new Reciprocal Agreement on Exchange of Information must be approved before January 1, 2016, for the City to be able to continue to receive confidential sales tax information by authorized personnel from the Illinois Department of Revenue. Additional documentation attached.

Fiscal Impact: N/A

Public Notice/Recording: The Finance Department will file with the Department of Revenue

4. Council Bill/Resolution 1146-2015

A Resolution amending Budget Resolution #1169-2014 by authorizing changes to various line items in the budget for FY 2015.

Explanation: Budget amendments are compiled periodically throughout the fiscal year and presented to City Council for approval. These amendments are proposed to reflect recent changes to the current budget that avoid any adverse affect to the City’s legal budgetary compliance. Additional documentation attached.

Fiscal Impact: N/A

Public Notice/Recording: N/A

5. Council Bill/Resolution 1147-2015

A Resolution authorizing the Mayor and City Clerk to enter into an agreement with PMA Management Corp (PMAMC) for Third Party Administration (TPA) services for workers’ compensation claims administration for a period of one year commencing on January 1, 2016 through January 1, 2017.

Explanation: PMA Management Corp. (PMAMC) currently serves as the City’s third party administrator for workers’ compensation claims administration. Costs include \$775 for each indemnity claim, \$135 for each medical only claim and \$40 for each incident only claim, at an approximate annual claims cost of \$21,275, including an administration fee of \$4,500. The proposal also provides for medical bill review services for \$6.95 per bill and a 24% fee on Preferred Provider Organization (PPO) savings. Additional documentation attached.

Fiscal Impact: N/A

Public Notice/Recording: N/A

6. Council Bill/Resolution 1148-2015

A Resolution adopting a budget for corporate purposes for the Fiscal year 2016.

Explanation: This resolution adopts the Fiscal Year 2016 Budget. The budget provides the guidelines for incurring expenditures, financial reports and fiscal controls during the year.

Fiscal Impact: Sound Financial Management

Public Notice/Recording: Public Hearing Notice, File with County Clerk

Omnibus Vote

Non - Consent Agenda

Resolutions

7. Council Bill/Resolution 1149-2015

A Resolution authorizing the Mayor and City Clerk to execute a Contract with Superior Seawalls & Docks, Inc. for Project #1256, Dredging at Marquis Harbor, in the amount of \$185,810.00.

Explanation: Bids were opened and publicly read on November 24, 2015, for Project #1256 with the following results:

\$185,810.00	Superior Seawalls & Docks, Inc.
\$218,875.00	Legacy Corporation of IL
\$293,250.00	Newt Marine Service

OMNIBUS VOTE		
Council Member	Aye	Nay
Wendt		
Zelnio		
Turner		
Schoonmaker		
Liddell		
Acri		
Rodriguez		
Parker		
Mayor Raes		

Project #1256 includes the dredging of Marquis Harbor “at the entrance and main channel to the slips” as per the terms of the City of Moline’s amended 1991 lease agreement with the operator of the Harbor. Superior Seawalls & Docks, Inc. submitted the lowest responsible and responsive bid. Additional documentation attached.

Fiscal Impact: \$190,000.00 is preliminarily allocated in account #010-0828-423.04-25, Public Works, Public Property Maintenance in the proposed 2016 Budget.

Public Notice/Recording: N/A

CB 1149-2015		
Council Member	Aye	Nay
Wendt		
Zelnio		
Turner		
Schoonmaker		
Liddell		
Acri		
Rodriguez		
Parker		
Mayor Raes		

First Reading Ordinances

8. Council Bill/General Ordinance 3052-2015

An Ordinance amending the Zoning & Land Development Ordinance of the City of Moline, Illinois, by enacting thereto an amendment of the Zoning Map, incorporated thereto as Section 35-3103. (S.J. Russell, L.C. and City of Moline, 900 block of 6th Street, west side)

Explanation: The developer, S.J. Russell, L.C. is requesting preliminary and final plan approval for its Preliminary and Final Planned Unit Development and rezoning from R-4 One to Six Family Dwelling District to R-4 PUD One to Six Family Dwelling District Planned Unit Development; the Plan Commission has conditionally approved a special use permit for a group development containing more than 50 dwelling units subject to approval of the PUD by City Council. The first phase of the project is proposed for the south side of the property adjacent to Stephens Park. It will be a 135-bed facility including 65 independent living units, 52 assisted living units, and 18 memory care units located in separate wings but all under one roof. The developer plans to split the property to distinguish these wings and accommodate primary funding sources. The future use of the north side of the property is undetermined at this time but anticipated to be similar residential units and/or supporting services. Staff recommends approval of the Preliminary and Final PUD and rezoning from R-4 to R-4 PUD with three conditions:

1. The site plan revised to clarify the location of the outdoor common patio and elevation drawings corrected;
2. The 4th Street stairway repaired or removed; and
3. The developer to accept responsibility for future maintenance of any streetscaping enhancements to remain along their property frontage.

Fiscal Impact: Increased Property Taxes

Public Notice/Recording: None

9. Council Bill/Special Ordinance 4050-2015

A Special Ordinance setting the annual meetings schedule for 2016 and authorizing City staff to do all things necessary to notify the media of the annual meetings schedule.

Explanation: Pursuant to City ordinance, an annual meetings schedule of the City Council’s proposed regular meetings for the next calendar year must be prepared and provided to any local media that has filed an annual request for said schedule. This ordinance will set the 2016 City Council Board/Committee Meetings Schedule and authorize the required notification. Additional documentation attached.

Fiscal Impact: N/A

Public Notice/Recording: Posted outside of Council Chambers and on City website

10. Council Bill/Special Ordinance 4051-2015

A Special Ordinance repealing the authority granted by Council Bill/Special Ordinance No. 4046-2012 for City staff to do all things necessary for relocation of the train depot located at 2021 River Drive, Moline, to Western Illinois University Quad Cities Campus; and authorizing the Mayor and City Clerk to execute documents necessary to sell and convey the train depot located at 2021 River Drive, Moline, to the State of Illinois Department of Transportation (IDOT) for the sum of \$500; and authorizing City staff to do all things necessary to complete the sale and conveyance of the train depot to IDOT.

Explanation: Council Bill/Special Ordinance No. 4046-2012, adopted December 18, 2012, declared the City-owned real property located at 2021 River Drive, Moline, and the historic train depot located thereon, as surplus. The City was granted the authority to sell and convey the land to IDOT for the land's appraised value of \$140,500; the sale and conveyance did not include the transfer of the train depot (City retention value \$500). The City did not sell the train depot at that time to give those interested in saving it until the Spring of 2013 to arrange for the building's relocation. To that end, City staff was also authorized to do all things necessary to effect relocation of the train depot to the Western Illinois University Quad Cities Campus, as long as the relocation was funded solely by funds raised by the Moline Preservation Society and funds allocated by the State of Illinois. Western Illinois University subsequently advised the parties it could not proceed in accepting the depot due to estimated renovation costs. The City therefore agrees to sell and convey the depot to IDOT and IDOT agrees to purchase same from the City for the sum of \$500. Per IDOT's request, staff recommends that the closing occur by February 1, 2016. Should the Moline Preservation Society wish to salvage prior to closing, asbestos inspections and abatement would need to be completed in accordance with the IEPA regulations prior to disturbing the building. Additional documentation attached.

Fiscal Impact: \$500 Revenue to the City

Public Notice/Recording: N/A

11. Council Bill/Special Ordinance 4052-2015

A Special Ordinance requesting the County Clerk to not extend 2015 taxes for payment of all principal and interest on City of Moline General Obligation Corporate Purpose Bonds.

Explanation: Annually, the City of Moline instructs the County Clerk not to extend property taxes for municipal bonds. Principal and interest on all City General Obligation Bonds are paid from other revenue sources. The 2015 abatement ordinance must be filed with the County Clerk by the last day of January 2016. Additional documentation attached.

Fiscal Impact: This ordinance must be passed and filed or the County Clerk will extend additional property taxes for 2015 collectible 2016 tax bills.

Public Notice/Recording: Finance Department will record

Consideration 4052		
Council Member	Aye	Nay
Wendt		
Zelnio		
Turner		
Schoonmaker		
Liddell		
Acri		
Rodriguez		
Parker		
Mayor Raes		

CB 4052-2015		
Council Member	Aye	Nay
Wendt		
Zelnio		
Turner		
Schoonmaker		
Liddell		
Acri		
Rodriguez		
Parker		
Mayor Raes		

Miscellaneous Business (if necessary)

Public Comment

Members of the Public are permitted to speak after coming to the podium and stating their name.

Executive Session (if necessary)

Council Bill/General Ordinance No. 3051-2015

Sponsor _____

AN ORDINANCE

MAKING appropriations for corporate purposes for the fiscal year beginning January 1, 2016 and ending December 31, 2016.

WHEREAS, pursuant to State statute, Illinois municipalities are required to adopt an annual appropriation ordinance setting forth the funds deemed necessary to pay the municipality's expenses and liabilities for the upcoming fiscal year; and

WHEREAS, adoption of this ordinance will meet the statutory requirement for the City of Moline's fiscal year 2016.

NOW, THEREFORE, BE IT ORDAINED BY THE CITY COUNCIL OF THE CITY OF MOLINE, ILLINOIS, as follows:

Section 1 – That the following sums, or so much thereof as hereby may be authorized either by law or by ordinance, be and the same are hereby appropriated to pay all necessary expenses and liabilities of the City of Moline, Rock Island County, Illinois, for the fiscal year beginning January 1, 2016 and ending December 31, 2016; such appropriations are hereby made for the following objects and purposes:

<u>Fund</u>	<u>Appropriation</u>	<u>Amount Raised Other Than Taxation</u>	<u>Amount to be Raised by Taxation</u>
General	\$43,792,860	\$41,422,880	\$2,369,980
General Trust	\$447,000	\$447,000	\$0
SFOOR Grant	\$0	\$0	\$0
Tourism	\$160,000	\$160,000	\$0
Lead Hazard Grant	\$843,830	\$843,830	\$0
Homebuyer Grant	\$1,395	\$1,395	\$0
Trust Emergency Repair	\$30,740	\$30,740	\$0
Abandoned Prop Program	\$0	\$0	\$0
NSP2 Grant	\$77,080	\$77,080	\$0
Attorney General Grant	\$150,000	\$150,000	\$0
Blight Reduction Program	\$350,000	\$350,000	\$0
Library	\$3,317,025	\$587,680	\$2,729,345
Park	\$3,753,090	\$1,082,090	\$2,671,000
Motor Fuel Tax	\$4,819,440	\$4,819,440	\$0
CDBG	\$661,740	\$661,740	\$0
Revolving Loan	\$222,375	\$222,375	\$0
TIF #1	\$3,284,925	\$3,284,925	\$0
TIF #2	\$237,950	\$237,950	\$0
TIF #3	\$56,015	\$56,015	\$0

TIF #4	\$416,620	\$416,620	\$0
TIF #5	\$495,035	\$495,035	\$0
TIF #6	\$118,135	\$118,135	\$0
TIF #7	\$3,641,175	\$3,641,175	\$0
TIF #9	\$8,055	\$8,055	\$0
TIF#8	\$35,000	\$35,000	\$0
TIF#10	\$141,375	\$141,375	\$0
Special Service Area #5	\$177,485	\$37,000	\$140,485
Special Service Area #6	\$258,415	\$0	\$258,415
TIF#11	\$3,069,440	\$3,069,440	\$0
TIF#12	\$147,740	\$147,740	\$0
TIF#13	\$0	\$0	\$0
Water	\$9,242,120	\$9,242,120	\$0
Water Pollution Control	\$26,208,490	\$26,208,490	\$0
Stormwater Utility	\$1,015,500	\$1,015,500	\$0
Fire Pension	\$7,631,375	\$3,057,200	\$4,574,175
Reher Art Gallery	\$50,500	\$50,500	\$0
Perpetual Care	\$13,520	\$13,520	\$0
Park/Cemetery Gifts	\$12,000	\$12,000	\$0
Foreign Fire Insurance	\$48,000	\$48,000	\$0
Police Pension	\$7,082,030	\$7,082,030	\$3,542,595
Library Trust Fund	\$80,000	\$80,000	\$0
Health Insurance	\$7,181,240	\$7,181,240	\$0
OPEB Retirement Fund	\$500,000	\$500,000	\$0
Information Technology	\$1,289,090	\$1,289,090	\$0
Public Safety Equip	\$208,025	\$208,025	\$0
Liability	3,932,920	\$3,932,920	\$0
Fleet Services	\$4,771,095	\$4,771,095	\$0
Sanitation	\$2,445,535	\$2,445,535	\$0
Debt Service	\$3,100,000	\$3,100,000	\$0
2007 Escrow	\$144,000	\$144,000	\$0
Capital Improvement	\$8,105,000	\$8,105,000	\$0
	\$153,774,380	\$137,488,385	\$16,285,995

Section 2 – That this Appropriation Ordinance is adopted pursuant to procedures set forth in the Illinois Municipal Code, 65 ILCS Articles 1 and 8 of Act 5; provided, however, any limitations set forth herein in conflict with this Ordinance shall not be applicable to the Ordinance pursuant to Section 6 of Article VII of the Constitution of the State of Illinois; and for the purposes of this Ordinance, “taxation” shall mean real property tax levy only.

Section 3 – That this Appropriation Ordinance has been enacted only after the City Council gave proper notice of a public hearing at least ten days prior thereto, made the documents upon which the Appropriation Ordinance is based available for public inspection at least ten days prior to said public hearing, and held a public hearing at 6:45 p.m. on December 1, 2015, City of Moline, City Hall, 619 16th Street, Moline, Illinois.

Section 4 – That the City Clerk is hereby directed to publish in pamphlet form within ten days from the date of passage at least twenty-five (25) copies of the Ordinance and to make available for public inspection said copy in the Office of the City Clerk during normal business hours. Publication in pamphlet form shall not delay the effective date of this Ordinance.

Section 5 – That this Ordinance shall be in full force and effect from and after passage, approval, and if required by law, publication in the manner provided for by law.

CITY OF MOLINE, ILLINOIS

Mayor

Date

Passed: _____

Approved: _____

Attest: _____
City Clerk

Approved as to Form:

City Attorney

Sponsor: _____

A RESOLUTION

AUTHORIZING the Information Technology Manager to accept a quotation from Katek Solutions for Cisco Catalyst 4507 router upgrades in the amount of \$24,643.65.

WHEREAS, the City's primary network router is a Cisco Catalyst 4507 router purchased in 2008; and

WHEREAS, Cisco has published the date of April 15, 2016 as the "End of SW (software) Maintenance Releases Date" for the City's current Cisco Catalyst 4507 chassis; and

WHEREAS, this upgrade will improve network performance for applications across the board, including backups, email, GIS, and SAN data delivery by increasing the backbone for communications between servers and to the local area network from 1GBPS (gigabytes per second) to 10GBPS; and

WHEREAS, City staff published an RFP for the necessary new components – chassis, 10GB blade, and supervisor module – and received three responses on September 9, 2015; and

WHEREAS, Katek Solutions presented the lowest responsive and responsible bid at a total cost of \$24,543.65; and

WHEREAS, sufficient funds have been budgeted.

NOW, THEREFORE, BE IT RESOLVED BY THE CITY COUNCIL OF THE CITY OF MOLINE, ILLINOIS, as follows:

That the Information Technology Manager is hereby authorized to accept a quotation with Katek Solutions for Cisco Catalyst 4507 router upgrades in the amount of \$24,543.65; provided, however, that said quotation is in substantially similar form and content to that attached hereto and incorporated herein by this reference thereto as Exhibit A and has been approved as to form by the City Attorney.

CITY OF MOLINE, ILLINOIS

Mayor

December 8, 2015
Date

Passed: December 8, 2015

Approved: December 15, 2015

Attest: _____
City Clerk

Approved as to Form:

City Attorney



2201 Pearl St #224
Boulder, CO 80302
www.kateksolutions.com

Direct 805.345.9787
Fax 949.861.9644
888 GO KATEK • 888.465.2835
<mailto:lindsay@kateksolutions.com>

September 3, 2015

IT Department
619 16th Street
Moline, IL 61265

Dear City of Moline,

Thank you for taking the time to check us out. We have been in business for over 11 years now. I am personally located in Boulder, Colorado. I am very interested to learn how and to start building trust with you as being one of your great vendors for your Cisco 4507 Upgrade.

My experience in this industry has taught me that greatness is directly related to three interdependent areas: technical expertise, relationships and procurement mastery. We are constantly trained on emerging technologies. We understand that technology does not affect major progress in organizations, the right people do. Technology is the means to accelerate progress.

Our technical expertise creates synergistic relationships between our clients and manufacturers. The more we can learn from each others successes and challenges the faster the acceleration of progress occurs.

While it is great to have technical expertise and relationships to identify the right solutions this means nothing without execution. We will follow this upgrade from implementation to obsolescence. Procurement Mastery means, quick turnaround on, tracking requests, contract utilization, backordered products etc.

As far as general information about our company, we resell over 280,000 different products. We provide customized solutions to Federal, Military, State and local agencies. Our major offerings are:

Networking	Power Protection
Storage	Printing and Imaging
Servers	Video Surveillance
Security	Intranet Search Appliance (Google)
Automated Backup	Software
Workstations/Notebooks/Tablets Handhelds	

Here are some important numbers for your reference as well:

Seller's Permit #: 100348105
Federal Tax ID #: 20-0650530
Small Business Certification: 0036173
Business License: 25132
FSS Contract: GS-35F-044S
CMAS: 3-14-70-2067H

I look forward to working with you and appreciate the opportunity to submit our information.

Regards,

Lindsay K Jones
Government Sales
Katek Solutions



Request for Proposals
for Cisco 4507 Upgrade

August 28, 2015

www.moline.il.us

NOTICE REQUESTING PROPOSALS FOR A REPLACEMENT OF THE LIVESCAN FINGERPRINTING MACHINE IN THE POLICE DEPARTMENT

The City of Moline is requesting a proposals for an upgrade to its Cisco 4507 primary router. Responses shall be in a sealed envelope and clearly marked on the front "**Cisco 4507 Upgrade**". Sealed responses will be accepted at the Information Technology Office, 619 16th Street, Moline, Illinois, 61265, until 5:00 P.M. (Central Time), on Wednesday, Sept. 9, 2015. No electronically transmitted responses will be accepted. Late responses will not be accepted and will be returned unopened, regardless of postmark. Responses must be submitted on the required forms and signed by an authorized agent to be considered responsive to this request for qualifications (RFQ).

The RFP is available online at <http://www.moline.il.us/bids.aspx>. Vendors should contact Don Goff, Network Administrator, at 309-524-2293 or dgoff@moline.il.us, with any technical questions and Nate Scott, IT Manager, at 309-524-2292 or nscott@moline.il.us, for questions regarding the procurement process.

The following items SHALL be included with each bid response or be subject to disqualification:

1. EEO Policy Statement - Sign and date this page and include your own, if applicable.
2. Certification Statement - Sign, date and notarize.
3. Vendor's Product Information – All information available about the solution (equipment, staff, products, or services) being proposed must accompany your response to confirm the solution meet(s) specifications.

TERMS AND CONDITIONS

OPTIONAL REQUIREMENTS

The City of Moline reserves the right to require references, financial statements and/or company background information during response evaluations.

CONFLICTS OF INTEREST

The City of Moline reserves the right to request the vendor to file a statement that no City of Moline official or employee has an interest in the response for purchase.

ASSIGNMENT

Neither the provisions of this invitation for qualifications nor any of the obligations of either party shall be assigned or transferred in whole or in part to any person, firm or corporation without the prior written consent of the other party. Any such assignment or transfer shall not release either party from its obligation to the other party.

EXPENSES

Expenses incurred by the responding firm during the response preparation and demonstration processes are the responsibility of the firm.

GENERAL SCOPE AND ENVIRONMENT

The City of Moline currently has a Cisco 4507 E-series router that we want to upgrade to 10GB connection capacity with the following parts:

- CAT4500E 7-slot Chassis 48GBPS/slot; manufacturer part # WS-C4507R+E
- CAT4500 E-Series 12PT 10GBE SFP+; manufacturer part # WS-X4712-SFP+E
- CATALYST 4500 E-Series SUPV 8-E; manufacturer part # WS-X45-SUP8-E

SUBMITTAL REQUIREMENTS

1. **Detail the cost and terms of ongoing annual maintenance and support.**
2. **Detail the recommended procedure for updating Smartnet support on the upgraded Cisco 4507 router.**

RESPONSE REQUIREMENTS

Responses are to be hand delivered or sent in duplicate (1 hard copy and 1 DVD/CD) to the following address:

IT Department
619 16th Street
Moline, IL 61265

The City of Moline is requesting proposals for an upgrade to its Cisco 4507 primary router. Responses shall be in a sealed envelope and clearly marked on the front "**Cisco 4507 Upgrade**". Sealed responses will be accepted at the Information Technology Office, 619 16th Street, Moline, Illinois, 61265, until 5:00 P.M. (Central Time), on Wednesday, Sept. 9, 2015. No electronically transmitted responses will be accepted. Late responses will not be accepted and will be returned unopened, regardless of postmark. Responses must be submitted on the required forms and signed by an authorized agent to be considered responsive to this request for qualifications (RFQ).

The City may reject any response not in compliance with all prescribed public bidding procedures and requirements, and may reject any or all responses or to waive any requirement or condition of the Request for Responses upon finding of the City it is in the public interest to do so.

Each response will include a letter from the firm's authorized representative providing general information about the firm and willingness to enter into a contract for the project with an original signature.

FEE AND AWARD OF CONTRACT

Upon vendor selection, final system configuration will be subject to negotiation to determine exact scope of services to be provided and final contract fee amount and a contract outlining all relevant terms shall be executed by both parties. Selection does not guarantee award of the contract. In the event the vendor and the City fail to agree to a contract, the City will choose from remaining respondents or put out another Request for Responses.

The City will not reimburse respondents for any costs incurred in preparation or submission of the response. All responses are made at the sole cost of the Respondent. Proposed fee should not include or consider the costs incurred in preparation of the response.

EQUAL EMPLOYMENT OPPORTUNITY POLICY STATEMENT

It is the policy of _____ (insert firm name) to provide equal employment opportunity to all persons regardless of race, color, religion, sex or national origin. Accordingly, we will take Affirmative Action to ensure that we will:

1. Recruit, hire and promote in all job classifications regardless of race, color, religion, sex or national origin.
2. Make promotional decisions that are in accordance with principles of equal opportunity by imposing only valid requirements for promotional opportunities.
3. Incorporate our equal employment opportunity policy in all personnel actions such as compensation, benefits, transfers, lay-off, returns from lay-off, company sponsored training, education, tuition assistance.
4. Conduct social and recreational programs sponsored by our agency without regard to race, color, sex and religion.

Firm name:

Authorized signature:

Title:

Date:

CERTIFICATION STATEMENT

IN COMPLIANCE WITH 720 ILCS T/33E-11 ILLINOIS COMPILED STATUTES, CHAPTER 38, SECTION 33E-11:

The undersigned individual certifies that he or she is not barred from bidding on this contract as a result of a violation of either 720 ILCS 5/33e-3 or 720 ILCS 5/33e-4 bid-rigging or bid-rotating.

INDIVIDUAL:

Signature of bidder: _____

Business address: _____

Business phone
number: _____

SUBSCRIBED AND SWORN to before me on this
date: _____ Notary Public

PARTNERSHIP:

The undersigned certifies on behalf of the partnership named below that the partnership is not barred from bidding on this contract as a result of a violation of either 720 ILCS 5/33e-3 or 720 ILCS 5/33e-4, response-rigging or response-rotating.

Further, the undersigned certifies and warrants that he or she is duly authorized to execute this certification on behalf of the partnership and in accordance with the partnership agreement and the laws of the State of Illinois and that this certification is binding upon the partnership and is true and accurate.

Partnership
name: _____

Signed by: _____

Business Address: _____

Business phone
number: _____

Insert names and addresses of all partners:

SUBSCRIBED AND SWORN to before me on this date:

Notary Public

CERTIFICATION STATEMENT

CORPORATION:

The undersigned certifies and warrants that he or she is duly authorized to execute this certification on behalf of the corporation in accordance with by-laws of the corporation and that this certification is binding upon the corporation and is true and accurate.

Corporate name:

Signed by:

Title:

Business address:

Insert names of corporate officers:

President:

Secretary:

Treasurer:

Attest:

Secretary



Katek Solutions
 22751 La Quinta Drive
 Mission Viejo, CA 92691
 Phone (805)345-9787
 Fax (949) 861-9644



Quotation

DATE 9/4/2015
 Quote # 10209
 Quotation valid until: 10/4/2015
 Prepared by: Lindsay Jones
lindsay@kateksolutions.com

Prepared For:
 City of Moline
 IT Department
 619 16th Street
 Moline, IL 61265

Fed Tax ID: 20-0650530
 DUNS: 144371411
 CAGE CODE: 3S3W9

CA Small Business Certification: 0036173

CONSULTANT	End User P.O. NUMBER	SHIP VIA	F.O.B. POINT	TERMS
LKJ	TBD	Ground	DESTINATION	Net 30

Part Number	DESCRIPTION	Qty	Price	AMOUNT
WS-C4507R+E	CAT4500E 7 SLOT CHAS-48GBPS/SLOT	1	3,287.65	3,287.65
WS-X4712-SFP+E	CISCO 12PORT CATALYST 4500	1	10,000.00	10,000.00
WS-X45-SUP8-E	CISCO CATALYST 4500E SERIES SUP ***These items are new in box with factory seal.*** ***Non-returnable if the manufacturer factory seal has been broken***	1	8,560.00	8,560.00
TAX EXEMPT ITEMS				
	Shipping & Handling	1		
CON-SNT-C4507R+E	SMARTNET 8X5XNBD CATALYST4500E 1 year option	1	2,606.00	2,606.00
CON-3SNT-C4507R+E	3YR SMARTNET 8X5XNBD WS-C4507R-E 3 year option	1	7,175.00	7,175.00

Ordering/Remit to address:
 Katek Solutions
 2973 Lorencita Drive
 Santa Maria, CA 93455
 Katek Solutions RMA Policy

Katek Solutions can only accept RMAs for shipping mistakes for 30 days after the product is shipped.
 Please carefully check your order against your packing slip when the order arrives.
 All RMA's are subject to a 15% restocking fee

SUBTOTAL	\$ 31,628.65
TAX RATE	8.75%
SALES TAX	1,911.67
TOTAL	\$ 33,540.32



2201 Pearl St #224
Boulder, CO 80302
www.kateksolutions.com

Direct 805.345.9787
Fax 949.861.9644
888 GO KATEK • 888.465.2835
<mailto:lindsay@kateksolutions.com>

September 4, 2015

IT Department
619 16th Street
Moline, IL 61265

Dear City of Moline,

Submittal Requirements

1. Please see cost on Katek's Pricelist. For terms of ongoing annual maintenance and support, this is your typical SmartNet coverage. Five days a week for 8 hours a day for next business day service.
2. The recommended procedure for updating Smartnet support on the upgraded Cisco 4507 router is the following:
 - Provide company name, address, contact, email and phone.
 - Provide router serial number so we can determine contract start and end date.
 - This will take 3-5 business days to process.
 - Your company will save by choosing the 3 year SmartNet option instead of the 1 year option.
 - Your company will order through me.

Please note the SmartNet cost for the new upgrade parts is the same cost to put on your company's existing Cisco 4507 router.

Regards,

Lindsay K Jones
Government Sales
Katek Solutions

Council Bill/Resolution No. 1145-2015

Sponsor: _____

A RESOLUTION

APPROVING the Revenue Reciprocal Agreement on Exchange of Information between the City of Moline and the Illinois Department of Revenue to include "Exhibit A."

WHEREAS, the purpose of this Agreement is to exchange confidential sales tax information with the Department of Revenue by authorized personnel; and

WHEREAS, the original agreement was executed in October 1989 and the current agreement expires on December 31, 2015; and

WHEREAS, due to a new law (Public Act 98-1058, effective January 1, 2015) all current agreements now expire annually; and

WHEREAS, a new Reciprocal Agreement on Exchange of Information must be approved before January 1, 2016 to be able to continue to receive confidential sales tax information by authorized personnel from the Illinois Department of Revenue; and

WHEREAS, authorized personnel for the purposes of this Agreement includes the City Administrator, City Attorney, Housing Grant Compliance Analyst, Finance Director, Finance Manager, and IT Manager.

NOW, THEREFORE, BE IT RESOLVED BY THE CITY COUNCIL OF THE CITY OF MOLINE, ILLINOIS, as follows:

That a Reciprocal Agreement for Exchange of Information between the City of Moline and the Illinois Department of Revenue be approved with the list of authorized personnel as outlined in Exhibit A.

CITY OF MOLINE, ILLINOIS

Mayor

December 1, 2015
Date

Passed: December 1, 2015

Approved: December 8, 2015

Attest: _____
City Clerk

Approved as to form:

City Attorney

RECIPROCAL AGREEMENT ON EXCHANGE OF INFORMATION
BETWEEN THE _____ City of Moline
AND THE
ILLINOIS DEPARTMENT OF REVENUE

The Illinois Department of Revenue (the "Department"), in accordance with the statutes of the State of Illinois, agrees to share under the terms of this Reciprocal Agreement on Exchange of Information (the "Reciprocal Agreement") with the Town/City/Village of _____ City of Moline (the "Municipality") return information obtained pursuant to the Illinois Retailers' Occupation Tax Act, the Service Occupation Tax Act, the Use Tax Act, and the Service Use Tax Act (the "Tax Acts").

It is further agreed that all information exchanged will be used only for the official purposes of the State and of the Municipality and shall be kept confidential in accordance with the Tax Acts. Each party agrees to take appropriate steps to protect from unauthorized disclosure the tax information obtained pursuant to the Reciprocal Agreement and to destroy it when no longer needed by shredding or other appropriate means.

The Municipality agrees to follow the procedures to protect the confidentiality of information provided in "Minimum Standards Required to Safeguard Information Given as a Result of a Reciprocal Agreement on the Exchange of Information," which is incorporated into the Reciprocal Agreement as Attachment A. Both parties understand and agree that the Department will not provide any information under the Reciprocal Agreement to the Municipality unless and until the Municipality signs Attachment A.

It is agreed that only the chief executive officer of the Municipality will initiate the Reciprocal Agreement on Exchange of Information with the Department. The chief executive officer of the Municipality will provide the Department with a list of names and official titles of municipal personnel designated by him or her as persons exclusively authorized to request return information, view return information, or receive related information on his or her behalf. This list shall be restricted to municipal personnel directly involved in the financial operations of the municipality and the financial information provided by the Department shall not be viewed by or shared with anyone who is not on the list. The Department agrees to provide the Municipality with a written list showing the names and official titles of Department personnel designated by it to request return information, view return information, or receive related information from the Municipality. Both parties agree to furnish additions to and deletions from the lists as they occur. It is agreed that no information provided under the Reciprocal Agreement will be provided by telephone or pursuant to a telephone request.

It is further agreed that either party for administrative reasons may refuse to share information.

The Reciprocal Agreement may be canceled by either party at any time and will be canceled in the event of any unauthorized use or disclosure of State tax return information obtained pursuant to the Reciprocal Agreement or failure to abide by the procedures set forth by the Department for safeguarding the confidentiality of such return information.

Illinois Department of Revenue

City of Moline
Municipality

Director

Chief Executive of the Municipality

Date

Clerk of the Municipality

Date

ATTACHMENT A

MINIMUM STANDARDS REQUIRED TO SAFEGUARD INFORMATION GIVEN AS A RESULT OF A RECIPROCAL AGREEMENT ON THE EXCHANGE OF INFORMATION

1. All requests for information under the Reciprocal Agreement on the Exchange of Information (the "Reciprocal Agreement") will be in writing, on letterhead of the municipality and addressed to the Local Tax Allocation Division at the Illinois Department of Revenue (the "Department").
2. Information received under the Reciprocal Agreement will be kept in a locked storage facility, e.g., locked file cabinet, closet, or desk that is only accessible by persons authorized under the Reciprocal Agreement to receive information. Any information stored in an electronic format shall be password protected and restricted to only those persons on the authorized list provided by the chief executive officer.
3. Any Municipality that receives information under the Reciprocal Agreement will promptly notify the Department when a municipal employee, who has been authorized to receive information under the Reciprocal Agreement, leaves employment of the Municipality or otherwise is no longer authorized by statute or by the Municipality to receive the information.
4. Any Municipality that receives information under the Reciprocal Agreement will report immediately to the Department any possible or suspected breach of confidentiality of the information.
5. The proper method for destruction of information that is no longer needed is shredding or destruction of the CDs.
6. Any Municipality that receives information under the Reciprocal Agreement agrees to allow the Department to physically inspect its facilities to insure proper compliance with these standards.

7. Any person who divulges confidential taxpayer information in any manner, except in accordance with a proper judicial order or as otherwise provided by law, is guilty of a Class B misdemeanor with a fine not to exceed \$7,500.00. Confidential information includes any information collected by the Department from any return or investigation other than name and address of the taxpayer.

The Town/City/Village of City of Moline agrees to abide by the aforementioned standards in safeguarding the information that it receives pursuant to the Reciprocal Agreement on the Exchange of Information, which it has entered into with the Illinois Department of Revenue.

Signature

Title

Date

EXHIBIT A

**Authorized Personnel City of Moline
For the Exchange of Information Between
The City of Moline and the Illinois Department of Revenue
Effective January 1, 2016**

Lewis Steinbrecher, City Administrator
Maureen Riggs, City Attorney
Kathleen Carr, Finance Director
Keith Verbeke, Finance Manager
Annaka Whiting, House Grant Compliance Analyst
Ray Forsythe, Planning and Economic Development Director
Nathan Scott, IT Manager

A RESOLUTION

AMENDING Budget Resolution No. 1269-2014 by authorizing various changes to line items in the FY 2015 Budget; and

AUTHORIZING the Finance Director to do all things necessary to complete said changes.

WHEREAS, the Moline City Council approved the 2015 budget on December 16, 2014; and

WHEREAS, budget amendments are compiled periodically throughout the fiscal year; and

WHEREAS, these amendments are proposed to reflect recent changes to the current budget to avoid any adverse affect to the City’s legal budgetary compliance.

NOW, THEREFORE, BE IT ORDAINED BY THE CITY COUNCIL OF THE CITY OF MOLINE, ILLINOIS, as follows:

That the FY 2015 Budget is amended by changing the following line items:

<u>Account Number</u>	<u>Current Budget</u>	<u>Budget Adjustment</u>	<u>Revised Budget</u>
1) 017-0000-331.60-00 Housing Rehab Grant	\$88,200	\$37,085	\$125,285
017-0728-492.03-31 Grant Admin	\$8,200	(\$2,700)	\$5,500
017-0728-492.04-77 Rehab Projects	\$80,000	\$39,785	\$119,785

Explanation: SFOOR – rehab additional unit per IHDA.

2) 510-9965-438.04-25 Contractual Repairs	\$409,225	\$444,050	\$853,275
510-0000-300.00-00 Reserves	\$159,000	\$444,050	\$603,050

Explanation: CIP funds that were not used in 2014 for Engineering projects still open in 2105. 1193 – River Dr. Utility (14NC02) and 1195 – Riverside Retaining Wall (14NC04)

Account Number	Current Budget	Budget Adjustment	Revised Budget
3) 320-1840-433.08-30 Sanitary Sewer Contracts	\$1,530,960	\$548,960	\$2,079,920
320-0000-300.00-00 Reserves	\$177,100	\$548,960	\$666,060

Explanation: WPC funds that were not used in 2014 for Engineering projects still open in 2015. 1190 – Res Sanitary Sewer, 1193 – River Drive Utility, 1199 – 38th Ave Utility Relocate, 1207 – Riverbend Lift Station.

4) 220-9838-436.08-10 Street Contracts	\$0	\$43,160	\$43,160
220-0000-300.00-00 Reserves	\$590,000	\$43,160	\$633,160

Explanation: MFT funds that were not used in 2014 for Engineering projects still open in 2015. 14-000260-WR John Deere Road Widening.

5) 220-9842-436.08-10 Street Contracts	\$0	\$800	\$800
220-0000-300.00-00 Reserves	\$633,160	\$800	\$633,960

Explanation: MFT funds that were not used in 2014 for Engineering projects still open in 2015. 14-00000-00-GM Sealcoat.

6) 330-1971-433.08-35 Storm Water Project	\$495,000	\$2,575	\$497,575
330-0000-300.00-00 Reserves	\$114,870	\$2,575	\$117,445

Explanation: Stormwater funds that were not used in 2014 for Engineering projects still open in 2015. 1184- 48 St. Recon, 1195- River Dr. Utility.

Account Number	Current Budget	Budget Adjustment	Revised Budget
7) 310-1716-434.04-25 Contractual Repairs	\$246,500	\$34,770	\$281,270
310-0000-300.00-00 Reserves	\$0	\$34,770	\$34,770

Explanation: Water funds that were not used in 2014 for Engineering projects sill open in 2015. 1198- Water Main Relocation.

8) 310-1716-434.08-45 Water Contracts	\$1,311,395	\$291,815	\$1,581,815
310-0000-300.00-00 Reserves	\$34,700	\$291,815	\$326,515

Explanation: Water funds that were used in 2014 for Engineering projects still open in 2015. 1193 – River Dr. Utility and 1199 – 38 Ave Utility Relocates.

9) 010-0843-435.06-30 Operating Supplies	\$59,675	\$4,835	\$64,510
010-0000-392.20-00 Sale of Surplus	\$24,675	\$4,835	\$29,510

Explanation: Public Works has scrapped broken and non functioning traffic equipment. They have received \$4,836.20 from Midwest Recyclers for this traffic scrap.

10) 021-0000-331.30-00 IHDA Grant	\$107,845	\$5,890	\$113,735
021-0708-492.03-21 Seasonal Employment	\$5,340	(\$5,340)	\$0
021-0708-492.03-31 Grant Admin	\$3,505	\$11,230	\$14,735

Explanation: Trust Fund Homebuyers – 6 month projection adjustments.

Account Number	Current Budget	Budget Adjustment	Revised Budget
11) 025-0000-331.60-00 Housing Rehab Grant	\$43,290	\$206,710	\$250,000
025-0731-492.03-22 Professional/Technical	\$0	\$3,250	\$3,250
025-0731-492.03-31 Grant Admin	\$4,325	(\$750)	\$3,575
025-0731-492.05-02 Printing	\$500	(\$500)	\$0
025-0731-492.05-06 Advertisement/Publication	\$1,000	(\$1,000)	\$0
025-0731-492.06-01 Office Supplies	\$1,000	(\$1,000)	\$0
025-0734-492.03-22 Professional/Technical	\$6,000	\$1,000	\$7,000
025-0734-492.04-16 Utilities	\$500	\$700	\$1,200
025-0734-492.04-25 Contractual Repairs	\$20,000	\$205,010	\$225,010

Explanation: NSP2 Program Income

12) 026-0000-331.90-00 Other	\$0	\$250,000	\$250,000
026-0709-492.03-22 Professional/Technical	\$0	\$7,000	\$7,000
026-0709-492.03-31 Grant Admin	\$0	\$4,500	\$4,500
026-0709-492.04-16 Utilities	\$0	\$13,500	\$13,500
026-0709-492.04-25 Contractual Repairs	\$0	\$225,000	\$225,000

Explanation: New Attorney General Grant Allocation

Account Number	Current Budget	Budget Adjustment	Revised Budget
13) 027-0000-331.30-00 IHDA Grant	\$0	\$350,000	\$350,000
027-0708-492.03-22 Professional/Technical	\$0	\$20,000	\$20,000
027-0708-492.04-25 Contractual Repairs	\$0	\$330,000	\$330,000

Explanation: New Blight Reduction Program Grant Allocation.

14) 230-0000-331.10-00 Comm Dev Block Grant	\$674,400	\$800,385	\$1,474,785
230-0721-491.03-11 Grant Admin	\$55,105	\$4,640	\$59,745
230-0722-491.02-55 Professional Development	\$7,500	(\$1,000)	\$6,500
230-0722-491.05-06 Advertisement/Publications	\$1,000	\$1,000	\$2,000
230-0729-492.14-54 Neighborhood Abatement	\$0	\$16,060	\$16,060
230-0729-492.14-48 Hawk Hollow	\$0	\$299,505	\$299,505
230-0729-492.15-74 CHS	\$225,000	\$294,385	\$519,385
230-0729-492.15-75 CHS Emergency Program	\$50,000	\$36,710	\$86,710
230-0729-492.15-76 CHS Roof Program	\$50,000	(\$50,000)	\$0
230-0729-492.15-47 Sidewalk Program	\$18,000	\$43,030	\$61,030
230-0729-492.15-48 Hawk Hollow	\$0	\$156,055	\$156,055

Explanation: CDBG Allocation – Increase to original budget with 2014 carryover from previously approved activities.

Account Number	Current Budget	Budget Adjustment	Revised Budget
15) 010-0000-392.20-00 Sale of Surplus	\$24,675	\$1,225	\$25,900
010-0844-431.06-37 Small Tools	\$5,250	\$1,225	\$6,475

Explanation: The Fleet Division sold the Street Departments' Old Surplus Concrete Saws

16) 443-0425-417.08-95 Other Capital Contracts	\$0	\$45,455	\$90,915
443-0425-417.06-34 Computer Software	\$43,900	\$8,530	\$52,430
443-0000-300.00.00 Reserves	\$206,745	\$52,760	\$259,505

Explanation: Aerial photo purchase was budgeted in 2014 but after participating in the Bi State consortium for a lower cost with more data, the project was not completed until 2015. The VoIP software is necessary to virtualize our Cisco phone environment. Staff budgeted for consulting but did not realize the software was not accounted for.

17) 244-0000-300.00-00 Reserves	\$0	\$692,000	\$692,000
244-0000-392.20-00 Sales of Surplus Property	\$0	\$108,000	\$108,000
244-0775-496.03-22 Professional/Technical	\$0	\$15,000	\$15,000
244-0775-496.08-10 Street Contracts	\$0	\$435,000	\$435,000
244-0775-496.08-30 Sanitary Sewer	\$0	\$100,000	\$100,000
244-0775-496.08-35 Stormwater	\$0	\$100,000	\$100,000
244-0775-496.08-45 Water Contracts	\$0	\$150,000	\$150,000

Explanation: TIF #6, 9 month projection adjustments. Add Hawk Hollow infrastructure project.

Account Number	Current Budget	Budget Adjustment	Revised Budget
18) 260-0000-300.00-00 Reserves	\$0	\$344,800	\$344,800
260-0775-496.03-22 Professional/Technical	\$0	\$6,000	\$6,000
260-0775-496.04-16 Utilities	\$0	\$300	\$300
260-0775-496.04-27 Other Contractual Service	\$0	\$7,000	\$7,000
260-0775-496.04-40 Taxes	\$0	\$7,500	\$7,500
260-0775-496.08-01 Land Acquisition	\$0	\$324,000	\$324,000

Explanation: TIF #11 Multi modal Area, 9 month projection adjustments.

19) 019-0000-331.60-00 Housing Rehab Grant	\$750,695	\$118,150	\$868,845
019-0701-492.02-55 Professional Development	\$4,300	\$2,700	\$7,000
019-0701-492.03-24 Court/Recording Fees	\$1,125	\$500	\$1,625
019-0701-492.03-27 Remedial Activity	\$16,500	(\$3,200)	\$13,300
019-0703-492.03-22 Professional/Technical	\$900	\$500	\$1,400
019-0703-492.03-24 Court/Recording Fees	\$450	\$650	\$1,100
019-0703-492.03-27 Remedial Activity	\$6,600	\$1,400	\$8,000
019-0703-492.04-25 Contractual Repairs	\$134,400	\$115,600	\$250,000

Explanation: Lead – 9 month projection adjustments. City of Rock Island doing Lead work for Project Now and East Moline.

Account Number	Current Budget	Budget Adjustment	Revised Budget
20) 010-0000-300.00-00 Reserves	\$155,045	\$26,655	\$181,700
010-0718-463.04-16 Utilities	\$55,000	\$2,000	\$57,000
010-0718-463.04-26 Maintenance Contract	\$50,000	\$24,655	\$74,655

Explanation: Centre Station – Parking Ramp 9 month projection adjustments.

21) 261-0000-300.00-00 Reserves	\$0	\$30,155	\$30,155
261-0000-311.10-00 Property Taxes	\$0	\$107,575	\$107,575
261-0000-361.30-01 Interest	\$0	\$10	\$10
261-0775-496.09-10 Principal	\$0	\$84,415	\$84,415
261-0775-496.09-20 Interest Payment	\$0	\$53,325	\$53,325

Explanation: TIF #12 Riverbend Commons, 9 month projection adjustments.

22) 010-0000-314.10-00 Hotel/Motel Tax	\$1,410,000	\$410,000	\$1,820,000
010-0111-411.03-61 Payment to Agencies	\$233,600	\$65,600	\$299,200
010-9955-481.10-99 Transfer to Reserves	\$0	\$344,400	\$344,400

Explanation: Increase in projected hotel/motel tax resulting in an increase in the contribution amount to QCCVB.

Account Number	Current Budget	Budget Adjustment	Revised Budget
23) 012-9901-418.06-65 Other supplies/Services	\$150,000	\$150,000	\$300,000
012-9901-418.03-22 Professional Services	\$0	\$100,000	\$100,000
012-0000-365.46-00 Police Gifts	\$150,000	\$150,000	\$300,000
012-0000-365.98-00 Cable programming	\$0	\$100,000	\$100,000

Explanation: General Trust Fund's new PEG cable programming program and State Asset Forfeiture Program twice as high as projected.

24) 444-9944-420.07-11 Radio Equipment	\$0	\$350,000	\$350,000
444-000-300.00-00 Reserves	\$0	\$201,735	\$201,735
444-9944-420.10-99 Transfer to Reserves	\$148,265	\$(148,265)	\$0

Explanation: Police and Fire radios purchased in 2015 instead of 2016.

25) 010-1031-422.01-11 Overtime Pay	\$189,000	\$100,000	\$289,000
010-9955-481.10-98 Contingency	\$507,715	(\$100,000)	\$407,715

Explanation: Per City Council discussion on 5/21/2015.

NOW, THEREFORE, BE IT RESOLVED BY THE CITY COUNCIL OF THE CITY OF MOLINE, ILLINOIS, as follows:

That the City Council hereby authorizes an amendment to Budget Resolution No. 1269-2014 by authorizing various changes to line items in the FY 2015 Budget as shown above and authorizing the Finance Director to do all things necessary to complete said changes.

CITY OF MOLINE, ILLINOIS

Mayor

December 8, 2015
Date

Passed: December 8, 2015

Approved: December 15, 2015

Attest: _____
City Clerk

Approved as to Form:

City Attorney

MEMORANDUM

To: Lewis Steinbrecher, City Administrator

From: Kathleen Carr, Finance Director

Subj: 2015 Recommended Budget Amendments

Date: November 19, 2015

Budget amendments are compiled periodically throughout the fiscal year and presented to City Council for approval.

<u>Account Number</u>	<u>Current Budget</u>	<u>Budget Adjustment</u>	<u>Revised Budget</u>
1) 017-0000-331.60-00 Housing Rehab Grant	\$88,200	\$37,085	\$125,285
017-0728-492.03-31 Grant Admin	\$8,200	(\$2,700)	\$5,500
017-0728-492.04-77 Rehab Projects	\$80,000	\$39,785	\$119,785

Explanation: SFOOR – rehab additional unit per IHDA.

2) 510-9965-438.04-25 Contractual Repairs	\$409,225	\$444,050	\$853,275
510-0000-300.00-00 Reserves	\$159,000	\$444,050	\$603,050

Explanation: CIP funds that were not used in 2014 for Engineering projects still open in 2105. 1193 – River Dr. Utility (14NC02) and 1195 – Riverside Retaining Wall (14NC04)

3) 320-1840-433.08-30 Sanitary Sewer Contracts	\$1,530,960	\$548,960	\$2,079,920
320-0000-300.00-00 Reserves	\$177,100	\$548,960	\$666,060

Explanation: WPC funds that were not used in 2014 for Engineering projects still open in 2015. 1190 – Res Sanitary Sewer, 1193 – River Drive Utility, 1199 – 38th Ave Utility Relocate, 1207 – Riverbend Lift Station.

Account Number	Current Budget	Budget Adjustment	Revised Budget
4) 220-9838-438.08-10 Street Contracts	\$0	\$43,160	\$43,160
220-0000-300.00-00 Reserves	\$590,000	\$43,160	\$633,160

Explanation: MFT funds that were not used in 2014 for Engineering projects still open in 2015. 14-000260-WR John Deere Road Widening.

5) 220-9842-436.08-10 Street Contracts	\$0	\$800	\$800
220-0000-300.00-00 Reserves	\$633,160	\$800	\$633,960

Explanation: MFT funds that were not used in 2014 for Engineering projects still open in 2015. 14-00000-00-GM Sealcoat.

6) 330-1971-433.08-35 Storm Water Project	\$495,000	\$2,575	\$497,575
330-0000-300.00-00 Reserves	\$114,870	\$2,575	\$117,445

Explanation: Stormwater funds that were not used in 2014 for Engineering projects still open in 2015. 1184- 48 St. Recon, 1195- River Dr. Utility.

7) 310-1716-434.04-25 Contractual Repairs	\$246,500	\$34,770	\$281,270
310-0000-300.00-00 Reserves	\$0	\$34,770	\$34,770

Explanation: Water funds that were not used in 2014 for Engineering projects sill open in 2015. 1198- Water Main Relocation.

8) 310-1716-434.08-45 Water Contracts	\$1,311,395	\$291,815	\$1,581,815
310-0000-300.00-00 Reserves	\$34,700	\$291,815	\$326,515

Explanation: Water funds that were used in 2014 for Engineering projects still open in 2015. 1193 – River Dr. Utility and 1199 – 38 Ave Utility Relocates.

Account Number	Current Budget	Budget Adjustment	Revised Budget
9) 010-0843-435.06-30 Operating Supplies	\$59,675	\$4,835	\$64,510
010-0000-392.20-00 Sale of Surplus	\$24,675	\$4,835	\$29,510

Explanation: Public Works has scrapped broken and non functioning traffic equipment. They have received \$4,836.20 from Midwest Recyclers for his traffic scrap.

10) 021-0000-331.30-00 IHDA Grant	\$107,845	\$5,890	\$113,735
021-0708-492.03-21 Seasonal Employment	\$5,340	(\$5,340)	\$0
021-0708-492.03-31 Grant Admin	\$3,505	\$11,230	\$14,735

Explanation: Trust Fund Homebuyers – 6 month projection adjustments.

11) 025-0000-311.60-00 Housing Rehab Grant	\$43,290	\$206,710	\$250,000
025-0731-492.03-22 Professional/Technical	\$0	\$3,250	\$3,250
025-0731-492.03-31 Grant Admin	\$4,325	(\$750)	\$3,575
025-0731-492.05-02 Printing	\$500	(\$500)	\$0
025-0731-492.05-06 Advertisement/Publication	\$1,000	(\$1,000)	\$0
025-0731-492.06-01 Office Supplies	\$1,000	(\$1,000)	\$0
025-0734-492.03-22 Professional/Technical	\$6,000	\$1,000	\$7,000
025-0734-492.04-16 Utilities	\$500	\$700	\$1,200
025-0734-492.04-25 Contractual Repairs	\$20,000	\$205,010	\$225,010

Explanation: NSP2 Program Income

Account Number	Current Budget	Budget Adjustment	Revised Budget
12) 026-0000-331.90-00 Other	\$0	\$250,000	\$250,000
026-0709-492.03-22 Professional/Technical	\$0	\$7,000	\$7,000
026-0709-492.03-31 Grant Admin	\$0	\$4,500	\$4,500
026-0709-492.04-16 Utilities	\$0	\$13,500	\$13,500
026-0709-492.04-25 Contractual Repairs	\$0	\$225,000	\$225,000

Explanation: New Attorney General Grant Allocation

13) 027-0000-331.30-00 IHDA Grant	\$0	\$350,000	\$350,000
027-0708-492.03-22 Professional/Technical	\$0	\$20,000	\$20,000
027-0708-492.04-25 Contractual Repairs	\$0	\$330,000	\$330,000

Explanation: New Blight Reduction Program Grant Allocation.

14) 230-0000-331.10-00 Comm Dev Block Grant	\$674,400	\$800,385	\$1,474,785
230-0721-491.03-11 Grant Admin	\$55,105	\$4,640	\$59,745
230-0722-491.02-55 Professional Development	\$7,500	(\$1,000)	\$6,500
230-0722-491.05-06 Advertisement/Publications	\$1,000	\$1,000	\$2,000
230-0729-492.14-54 Neighborhood Abatement	\$0	\$16,060	\$16,060
230-0729-492.14-48 Hawk Hollow	\$0	\$299,505	\$299,505
230-0729-492.15-74 CHS	\$225,000	\$294,385	\$519,385
230-0729-492.15-75 CHS Emergency Program	\$50,000	\$36,710	\$86,710
230-0729-492.15-76 CHS Roof Program	\$50,000	(\$50,000)	\$0
230-0729-492.15-47	\$18,000	\$43,030	\$61,030

Account Number	Current Budget	Budget Adjustment	Revised Budget
Sidewalk Program 230-0729-492.15-48 Hawk Hollow	\$0	\$156,055	\$156,055

Explanation: CDBG Allocation – Increase to original budget with 2014 carryover from previously approved activities.

15) 010-0000-392.20-00 Sale of Surplus	\$24,675	\$1,225	\$25,900
010-0844-431.06-37 Small Tools	\$5,250	\$1,225	\$6,475

Explanation: The Fleet Division sold the Street Departments Old Surplus Concrete Saws

16) 443-0425-417.08-95 Other Capital Contracts	\$0	\$45,455	\$90,915
443-0425-417.06-34 Computer Software	\$43,900	\$8,530	\$52,430
443-0000-300.00.00 Reserves	\$206,745	\$52,760	\$259,505

Explanation: Aerial photo purchase was budgeted in 2014 but after participating in the Bi State consortium for a lower cost with more data, the project was not completed until 2015. The VoIP software is necessary to virtualize our Cisco phone environment. Staff budgeted for consulting but did not realize the software was not accounted for.

17) 244-0000-300.00-10 Reserves	\$0	\$692,000	\$692,000
244-0000-392.20-00 Sales of Surplus Property	\$0	\$108,000	\$108,000
244-0775-496.03-22 Professional/Technical	\$0	\$15,000	\$15,000
244-0775-496.08-10 Street Contracts	\$0	\$435,000	\$435,000
244-0775-496.08-30 Sanitary Sewer	\$0	\$100,000	\$100,000
244-0775-496.08-35 Stormwater	\$0	\$100,000	\$100,000
244-0775-496.08-45 Water Contracts	\$0	\$150,000	\$150,000

Explanation: TIF #6, 9 month projection adjustments. Add Hawk Hollow infrastructure project.

Account Number	Current Budget	Budget Adjustment	Revised Budget
18) 260-0000-300.00-00 Reserves	\$0	\$344,800	\$344,800
260-0775-496.03-22 Professional/Technical	\$0	\$6,000	\$6,000
260-0775-496.04-16 Utilities	\$0	\$300	\$300
260-0775-496.04-27 Other Contractual Service	\$0	\$7,000	\$7,000
260-0775-496.04-40 Taxes	\$0	\$7,500	\$7,500
260-0775-496.08-01 Land Acquisition	\$0	\$324,000	\$324,000

Explanation: TIF #11 Multi modal Area, 9 month projection adjustments.

19) 019-0000-331.60-00 Housing Rehab Grant	\$750,695	\$118,150	\$868,845
019-0701-492.02-55 Professional Development	\$4,300	\$2,700	\$7,000
019-0701-492.03-24 Court/Recording Fees	\$1,125	\$500	\$1,625
019-0701-492.03-27 Remedial Activity	\$16,500	(\$3,200)	\$13,300
019-0703-492.03-22 Professional/Technical	\$900	\$500	\$1,400
019-0703-492.03-24 Court/Recording Fees	\$450	\$650	\$1,100
019-0703-492.03-27 Remedial Activity	\$6,600	\$1,400	\$8,000
019-0703-492.04-25 Contractual Repairs	\$134,400	\$115,600	\$250,000

Explanation: Lead – 9 month projection adjustments. City of Rock Island doing Lead work for Project Now and East Moline.

Account Number	Current Budget	Budget Adjustment	Revised Budget
20) 010-0000-300.00-00 Reserves	\$155,045	\$26,655	\$181,700
010-0718-463.04-16 Utilities	\$55,000	\$2,000	\$57,000
010-0718-463.04-26 Maintenance Contract	\$50,000	\$24,655	\$74,655

Explanation: Centre Station – Parking Ramp 9 month projection adjustments.

21) 261-0000-300.00-00 Reserves	\$0	\$30,155	\$30,155
261-0000-311.10-00 Property Taxes	\$0	\$107,575	\$107,575
261-0000-361.30-01 Interest	\$0	\$10	\$10
261-0775-496.09-10 Principal	\$0	\$84,415	\$84,415
261-0775-496.09-20 Interest Payment	\$0	\$53,325	\$53,325

Explanation: TIF #12 Riverbend Commons, 9 month projection adjustments.

22) 010-0000-314.10-00 Hotel/Motel Tax	\$1,410,000	\$410,000	\$1,820,000
010-0111-411.03-61 Payment to Agencies	\$233,600	\$65,600	\$299,200
010-9955-481.10-99 Transfer to Reserves	\$0	\$344,400	\$344,400

Explanation: Increase in projected hotel/motel tax resulting in an increase in the contribution amount to QCCVB.

23) 012-9901-418.06-65 Other supplies/Services	\$150,000	\$150,000	\$300,000
012-9901-418.03-22 Professional Services	\$0	\$100,000	\$100,000
012-0000-365.46-00 Police Gifts	\$150,000	\$150,000	\$300,000
012-9901-418.98-00 Cable programming	\$0	\$100,000	\$100,000

Explanation: General Trust Fund's new PEG cable programming program and State Asset Forfeiture Program twice as high as projected.

Account Number	Current Budget	Budget Adjustment	Revised Budget
24) 444-9944-420.07-11 Radio Equipment	\$0	\$350,000	\$350,000
444-000-300.00-00 Reserves	\$0	\$201,735	\$201,735
444-9944-420.10-99 Transfer to Reserves	\$148,265	\$(148,265)	\$0

Explanation: Police and Fire radios purchased in 2015 instead of 2016.

25) 010-1031-422.01-11 Overtime Pay	\$189,000	\$100,000	\$289,000
010-9955-481.10-98 Contingency	\$507,715	(\$100,000)	\$407,715

Explanation: Per City Council discussion on 5/21/2015.

Council Bill/Resolution No. 1147-2015

Sponsor: _____

A RESOLUTION

AUTHORIZING the Mayor and City Clerk to enter into an agreement with PMA Management Corp (PMAMC) for Third Party Administration (TPA) services for workers' compensation claims administration for a period of one year commencing January 1, 2016 through January 1, 2017.

WHEREAS, PMA Management Corp. (PMAMC) currently serves as the City's third party administrator for workers' compensation claims administration; and

WHEREAS, PMAMC has presented a proposal at a cost of \$775 for each indemnity claim, \$135 for each medical only claim and \$40 for each incident only claim, at an approximate annual claims cost of \$21,275, including an administration fee of \$4,500; and

WHEREAS, PMAMC's proposal also provides for medical bill review services for \$6.95 per bill and a 24% fee on Preferred Provider Organization (PPO) savings; and

WHEREAS, the term of this agreement is from January 1, 2016 through January 1, 2017.

NOW, THEREFORE, BE IT RESOLVED BY THE CITY COUNCIL OF THE CITY OF MOLINE, ILLINOIS, as follows:

That the Mayor and City Clerk are hereby authorized to execute an Agreement with PMAMC for Third Party Administration (TPA) services for workers' compensation claims administration for a period of one year commencing January 1, 2016 through January 1, 2017; provided, however, that said Agreement is in substantially similar form and content to that attached hereto and incorporated herein by this reference thereto as Exhibit A and has been approved as to form by the City Attorney.

CITY OF MOLINE, ILLINOIS

Mayor

December 8, 2015

Date

Passed: December 8, 2015

Approved: December 15, 2015

Attest: _____
City Clerk

Approved as to Form:

City Attorney

AMENDMENT TO SERVICE AGREEMENT

THIS AMENDMENT is hereby made this _____ day of _____, 201__ to the Service Agreement (“Agreement”) effective March 1, 2013, by and between PMA Management Corp. (“PMAMC”) and the City of Moline, Illinois (“Client”). The parties hereby mutually agree and intend to be legally bound by amending the Agreement as follows:

1. TERM

The term of the Agreement shall be extended for one year, beginning January 1, 2016 until December 31, 2016 (“2016 Extension Term”) unless otherwise amended or terminated.

2. FUNDING of CLAIMS and EXPENSES

- a. PMAMC will maintain a non-interest bearing checking account in PMAMC’s name (“Payment Account”) with PMAMC’s bank, which is to be funded by Client but which PMAMC will administer for the purposes of paying Qualified or Takeover Claims and ALAE in accordance with the procedures set forth in this Section. PMAMC will provide Client with a monthly Payment Register outlining all claims payments, ALAE, and correction items funded by PMAMC. The Payment Register will contain the name of the payee, date of payment, amount of payment, and claim number for all funding transactions occurring during the prior month.
- b. PMAMC will automatically withdraw funds from Client’s account at Client’s bank through the Automated Clearing House System (“ACH Debit”) for deposit to the Payment Account. ACH Debit activities will occur on a weekly basis. The Payment Account will continue to be funded by Client in an amount which shall be equal to two weeks estimated claims payments and ALAE and which may be revised at PMAMC’s discretion based upon actual claims and expense payment history. If at any time the escrow balance is depleted by 75% of the escrow balance, PMAMC will automatically withdraw funds sufficient to replenish the Payment Account.
 - i. Client acknowledges that it has signed an Authorization to Access Account Form prior to the inception of PMAMC services.
- c. In no instance will any payment of claims or expenses be made by PMAMC on behalf of Client, including but not limited to ALAE, unless the required funds are made available by Client to PMAMC to do so. Should Client fail at any time to maintain adequate funding after

receiving notification from PMAMC, then PMAMC may suspend all contractual obligations under the Agreement until such funding has been retained and payment of any related PMAMC bank charges, fees, or penalties have been paid by Client.

- d. This Section of the Amendment shall survive the termination of the Agreement.

3. PAYMENT of CLAIM HANDLING SERVICE FEES

- a. Client shall pay PMAMC an annual estimated fee based upon the projected number of new claims to be handled by PMAMC during the term of the Amendment. The annual estimated fee due to PMAMC is \$16,775, to be paid in four equal installments \$4,193.75. Client further agrees to pay the initial installment at the inception of this Amendment and subsequent installments quarterly thereafter.
- b. At the end of the term of this Amendment, PMAMC shall calculate the actual fees for services based upon the number of claims multiplied by the following per claim fees:
 - i. \$775 for each Lost Time Claim
 - ii. \$135 for each Medical Only Claim
 - iii. \$40 for each Record Only Claim
- c. If PMAMC determines that the annual estimated fee paid by Client is less than the calculated actual fee incurred by Client, then PMAMC shall issue a Claim Fee Adjustment Bill to reflect the amount due and owing by Client. Client shall pay this Claim Fee Adjustment Bill to PMAMC promptly upon receipt. If PMAMC determines that the annual estimated fee paid by Client is greater than the calculated actual fees incurred by Client, then PMAMC shall promptly return the overpayment to Client.
- d. PMAMC will bill Client for claim handling services to be rendered on a quarterly basis, along with any annual fees (hereinafter identified) which shall be paid in full at inception. Client will pay such bills within 30 days after receipt. If bills are not paid within 30 days after receipt, commencing at that time, then PMAMC reserves the right to charge Client monthly interest of 2% above prime on all overdue payments, as well as to suspend all contractual obligations under the Agreement until such bills and interest have been paid in full.

4. MANAGED CARE FEES

- a. PMAMC shall provide Client use of medical case management services, which shall be billed to Client at a rate of \$95.00 per hour.

- b. PMAMC shall provide Client use of disability management coordinator services, which shall be billed to Client at a rate of \$95.00 per hour.
- c. For medical bill review and repricing services, Client shall pay a fee of \$6.95 per bill review, plus 24% of the savings resulting from use of PMAMC's Cost Containment Programs.

5. RISK MANAGEMENT INFORMATION SYSTEM FEE

- a. At the inception of this Amendment, Client shall pay PMAMC an annual fee of \$4,500 to utilize PMAMC's RMIS (including web imaging) for up to three (3) users.
- b. Upon request, PMAMC shall provide Client with customized IT reporting services for a fee of \$95 per hour.

6. RISK CONTROL SERVICE FEE

Upon Client's request, PMAMC shall provide risk control services at a rate of \$125.00 per hour.

7. SECTION 111 REPORTING

- a. Client understands and acknowledges that it is a Responsible Reporting Entity ("RRE") as defined by the Centers for Medicare and Medicaid Services ("CMS"), and primarily responsible for the reporting requirements as set forth in Section 111 of the Medicare, Medicaid, and SCHIP Extension Act of 2007.
- b. Client authorizes and PMAMC agrees to undertake Client's Section 111 reporting requirements as Client's Account Manager/Reporting Agent as it relates to Client's non-Record Only claims being administered pursuant to the Agreement. This reporting shall be limited to new Qualified Claims and all Takeover Claims which are open or opened by PMAMC during the Agreement. Client further agrees to fully cooperate with PMAMC, including the execution of any documents necessary for such authorization.
 - i. PMAMC shall not provide any Section 111 reporting services for Client's Record Only claims.
 - ii. PMAMC shall not undertake Section 111 reporting activities for Client's claims which were converted from Client's prior TPA to PMAMC but were never opened and handled by PMAMC.
- c. PMAMC shall charge and Client shall pay a fee of \$6.00 per claim for any claim PMAMC needs to query pursuant to the Agreement.


- d. Client acknowledges and agrees to provide PMAMC with complete, accurate, and timely data for Section 111 reporting purposes.
- e. Conditioned on the aforementioned, PMAMC shall commence reporting of Client's data as directed by CMS, and shall continue for as long as PMAMC is contractually obligated to administer Client's claims.
- f. Indemnification between the parties for Section 111 reporting shall be governed by the indemnification provisions of the Agreement. PMAMC shall not indemnify, and specifically disclaims liability for any failure of: (1) Client to register as a RRE; (2) Client to execute any documents necessary to authorize PMAMC as its Account Manager/Reporting Agent; or (3) Client or its prior TPA to report Client's claims when they were first required to do so.

All other fees, terms, and conditions of the Agreement shall remain in full force and effect for the 2016 Extension Term.

IN WITNESS WHEREOF, and intending to be legally bound hereby, the parties have caused this Amendment to the Agreement to be executed by their duly authorized officers or representatives on the date first written above.

PMA MANAGEMENT CORP.

CITY OF MOLINE, ILLINOIS

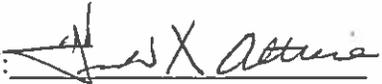BY: 

BY: _____
Mayor

TITLE: President

Attest: _____
City Clerk

Approved as to form:

City Attorney

Council Bill/Resolution No. 1148-2015

Sponsor: _____

A RESOLUTION

ADOPTING a Budget for corporate purposes for the fiscal Year 2016.

WHEREAS, the City of Moline having a population greater than 25,000, is a home rule unit under Section 6, Article VII of the Constitution of the State of Illinois; and

WHEREAS, even though the City of Moline adopts an Annual Appropriation Ordinance, this Council desires a more detailed accounting of authorized expenditures; and

WHEREAS, a budget provides such a detailed accounting; and

WHEREAS, that it is the intent of this City Council that said budget document shall provide authorization to and this Council hereby grants authorization to the Mayor and the various other officers and department directs of said City of making expenditures for corporate purposes during said period in accordance with said budget; provided, that no capital expenditures (as established by expense code number 700 through 899) shall be incurred without first obtaining City Council approval; and

WHEREAS, that it is the intent of the City Council that no performance center total in said budget document be exceeded in said period without first obtaining approval from the City Council. Therefore, the authorization provided above is limited by the adoption and approval of expenditures in the amounts stated in said budget document; and

WHEREAS, that this City Council recognizes that there are genuine emergencies in the operation of the various activities of the City which cannot be adequately set by strict compliance with the limitation contained above. Therefore, in cases of bona fide emergency, the City Administrator, upon recommendation of the Department Director, and in consultation with the Finance Director, may approve expenditures either not budgeted or exceeding the budgeted amount; provided, that an appropriate amount will not be exceeded by such expenditures. Furthermore, prior to authorizing the expenditures or as soon afterward as is reasonable, the City Administrator will consult with the Mayor.

NOW, THEREFORE, BE IT RESOLVED BY THE CITY COUNCIL OF THE CITY OF MOLINE, ILLINOIS, as follows:

That the budget for corporate purposes for the Fiscal Year 2016 attached hereto and incorporated herein by this reference thereto as Exhibit "A" is hereby adopted as the budget for the City of Moline, Illinois, for the fiscal year beginning January 1, 2016 and ending December 31, 2016

CITY OF MOLINE, ILLINOIS

Mayor

December 8, 2015

Date

Passed: December 8, 2015

Approved: December 15, 2015

Attest: _____
City Clerk

Approved as to form:

City Attorney

CITY OF MOLINE CONTRACT

THIS AGREEMENT, made and concluded this _____ day of _____, A.D., 2015, between **SUPERIOR SEAWALLS & DOCKS, INC.** of **11900 315TH STREET COURT WEST, ILLINOIS CITY, IL 61259**, hereinafter referred to as the “CONTRACTOR,” and the CITY OF MOLINE, ILLINOIS, hereinafter referred to as the “CITY;”

WITNESSETH, that the CONTRACTOR for and in consideration of the payments to be made to it by the CITY in the amount of **ONE HUNDRED EIGHTY FIVE THOUSAND EIGHT HUNDRED TEN AND 00/100 (\$185,810.00) DOLLARS**, hereby covenants and agrees, to and with the CITY, that it shall and will in good and workmanlike manner, furnish all the labor and material for **PROJECT #1256, DREDGING AT MARQUIS HARBOR** as set out in the plans and specifications.

Such work to be under the direction and to the satisfaction of the City Engineer, and in accordance with the plans and specifications, which are a part of this contract. The work to be commenced not later than 10 days after the execution of this contract; to progress regularly and uninterruptedly after it shall have been begun excepting as shall otherwise be ordered by the City Council of the City of Moline (hereinafter referred to as the “City Council”), or its authorized representative, and shall be finished and fully completed within the timeframe set forth in the specifications; the time of commencement, rate of progress and time of completion being essential conditions of this contract; PROVIDED, however that if the time of the performance of the contract herein be for any reason either expressly or by implication extended, such extension shall not affect the validity of this contract.

The Contractor further agrees that the unit prices submitted are for the purpose of obtaining a gross sum, and for use in computing the value of extras and deductions; that if there is a discrepancy between the gross sum bid and that resulting from the summation of the quantities multiplied by their respective unit prices, the latter shall apply. When this contract shall be wholly carried out and

Council Bill/Resolution No. 1149-2015

Sponsor: _____

A RESOLUTION

AUTHORIZING the Mayor and City Clerk to execute a contract with Superior Seawalls & Docks, Inc. for Project #1256, Dredging at Marquis Harbor, in the amount of \$185,810.00.

WHEREAS, bids were publicly read on November 24, 2015; and

WHEREAS, bids were solicited with Superior Seawalls & Docks, Inc. submitting the lowest responsible and responsive bid; and

WHEREAS, sufficient funds are available.

NOW, THEREFORE, BE IT RESOLVED BY THE CITY COUNCIL OF THE CITY OF MOLINE, ILLINOIS, as follows:

That the Mayor and City Clerk are hereby authorized to execute a contract with Superior Seawalls & Docks, Inc. for Project #1256, Dredging at Marquis Harbor, in the amount of \$185,810.00; provided, however, that said contract is in substantially similar form and content to that attached hereto and incorporated herein by this reference thereto as Exhibit A and has been approved as to form by the City Attorney.

CITY OF MOLINE, ILLINOIS

Mayor

December 8, 2015

Date

Passed: December 8, 2015

Approved: December 15, 2015

Attest: _____
City Clerk

Approved as to Form:

City Attorney

completed on the part of the Contractor, and when said work has been accepted by the City, a sum of money shall be computed by multiplying the following unit prices by the quantity of items completed, it being understood that the following total sum of money listed is for the purpose of determining the amount of the performance, labor, material and maintenance bond only. Such payment shall be made as provided for in the said specifications.

This Contract calls for the construction of a “public work” within the meaning of the Illinois Prevailing Wage Act, 820 ILCS 130/.01 et seq. (“the Act”). The Act requires contractors, subcontractors, and truckers to pay laborers, workers, and mechanics performing services on public works projects not less than the “prevailing rate of wages” (hourly cash wages plus fringe benefits) in the county where the work is performed. The prevailing wage rates for projects for the City of Moline required by Moline Special Ordinance 4023-2015 are updated monthly by the Illinois Department of Labor and may be found at:

http://www.illinois.gov/idol/Laws-Rules/CONMED/rates/2015/june/ROCK_ISL.htm.

All contractors, subcontractors, and truckers rendering services under this contract must comply with all requirements of the Act, including but not limited to, all wage, notice and record keeping duties. All contractors, subcontractors, and truckers shall keep an accurate record showing the names and occupations of all laborers, workers, and mechanics employed by them on this contract, and also showing the actual hourly wages paid to each of such persons and shall preserve their weekly payroll records for a period of three (3) years from the date of completion of the contract. Weekly certified payrolls shall be sent to the City Engineer.

For further information, please refer to the Illinois Department of Labor’s website at:
<http://www.state.il.us/agency/idol>.

It is further provided that the CONTRACTOR shall upon the sealing of this contract, file with the CITY a good and sufficient bond in the penal sum of **ONE HUNDRED EIGHTY FIVE THOUSAND EIGHT HUNDRED TEN AND 00/100 (\$185,810.00) DOLLARS** conditioned upon

the faithful performance and execution of the work covered by this contract according to the complete and detailed specifications and full and complete drawings, profiles and models therefore, and according to the terms and conditions of this contract, and conditioned also that the CONTRACTOR shall pay all debts incurred by said CONTRACTOR in the prosecution of such work, including those for labor and materials furnished. The CONTRACTOR further agrees to pay liquidated damages as set forth in the specifications for failure to complete the Project by the date specified.

IN WITNESS WHEREOF, the said Parties have executed these presents on the date above mentioned.

CONTRACTOR:

CITY:

CITY OF MOLINE, ILLINOIS

By: _____

By: _____

Mayor

Attest: _____

City Clerk

Approved as to form:

City Attorney

Date: _____

Date: _____

Performance Bond Attached

Certificate of Insurance Attached

CITY OF MOLINE, IL BID TABULATION

Bid Date and Time: November 24, 2015 11:00 a.m.

Project: 1256 - Dredging at Marquis Harbor

ITEM NO.	ITEM	APPROX QUANTITY	UNIT	Superior Seawalls & Docks, Inc.		Legacy Corporation of IL		Newt Marine Service	
				UNIT PRICE	AMOUNT	UNIT PRICE	AMOUNT	UNIT PRICE	AMOUNT
1	Channel Excavation	8500	C.Y.	\$21.86	\$185,810.00	\$25.75	\$218,875.00	\$34.50	\$293,250.00
	TOTAL				\$185,810.00		\$218,875.00		\$293,250.00

Council Bill/General Ordinance No. 3052-2015

Sponsor: _____

AN ORDINANCE

AMENDING the Zoning and Land Development Code of the City of Moline, Illinois, by enacting thereto an amendment of the Zoning Map, incorporated thereto as Section 35-3103. (*S.J. Russell, L.C. and City of Moline, 900 block of 6th Street, west side*)

WHEREAS, the Plan Commission has received a request for rezoning sufficient in form and content; and

WHEREAS, the Plan Commission, after public hearing upon proper notice, has made its recommendation; and

WHEREAS, this Council's Committee of the Whole has considered said request and recommendation and made its own recommendation; and

WHEREAS, this Council finds and declares that a change from R-4 (One to Six Family Dwelling District) to R-4 Planned Unit Development (One to Six Family Dwelling District Planned Unit Development) zoning will more accurately reflect the comprehensive plan for the City of Moline and will be more consistent in relation to the comprehensive zoning plan embodied in the Moline Zoning Ordinance.

NOW, THEREFORE, BE IT ORDAINED BY THE CITY COUNCIL OF THE CITY OF MOLINE, ILLINOIS, as follows:

Section 1 – That the following described territory shall be, and the same is, hereby changed from zoning classification R-4 (One to Six Family Dwelling District) to R-4 Planned Unit Development (One to Six Family Dwelling District Planned Unit Development), as provided in Section 35-3700 of said Zoning Ordinance.

PART OF THE SOUTHEAST QUARTER OF SECTION 31, TOWNSHIP 18 NORTH, RANGE 1 WEST OF THE 4TH PRINCIPAL MERIDIAN, ROCK ISLAND COUNTY, ILLINOIS, MORE PARTICULARLY DESCRIBED AS FOLLOWS:

COMMENCING AT THE SOUTHEAST CORNER OF SAID SECTION 31; THENCE NORTH 00° 17' 19" EAST (ASSUMED BEARING) ALONG THE EAST LINE OF THE SOUTHEAST QUARTER OF SAID SECTION 31, A DISTANCE OF 455.09 FEET; THENCE NORTH 89° 31' 13" WEST A DISTANCE OF 33.27 FEET; THENCE NORTH 89° 40' 11" WEST A DISTANCE OF 134.97 FEET; THENCE NORTH 89° 31' 04" WEST A DISTANCE OF 83.94 FEET TO THE SOUTHEASTERN CORNER OF A TRACT OF LAND DESCRIBED AS "TRACT 4" WITHIN A RESOLUTION, RECORDED JUNE 19, 2003, AS DOCUMENT NUMBER 2003-22706, IN THE OFFICE OF THE RECORDER, ROCK ISLAND COUNTY, ILLINOIS; THENCE NORTH 89° 30' 28" WEST, A DISTANCE OF 3.95 FEET TO THE SOUTHWESTERN CORNER OF THE AFORESAID "TRACT 4" AND TO THE POINT OF BEGINNING OF THIS DESCRIPTION; THENCE NORTH 90° 00' 00" WEST, 389.25 FEET; THENCE NORTH 00° 19' 20" WEST, 131.80 FEET; THENCE

NORTH 90° 00' 00" WEST, 200.00 FEET; THENCE NORTH 00° 19' 20" WEST, 126.50 FEET; THENCE NORTH 00° 02' 29" EAST, 50.00 FEET; THENCE NORTH 00° 10' 41" WEST, 138.26 FEET; THENCE SOUTH 88° 21' 37" WEST, 72.78 FEET; THENCE NORTH 13° 21' 00" WEST, 344.64 FEET; THENCE NORTH 11° 37' 41" WEST, 315.54 FEET; THENCE NORTH 82° 17' 49" EAST, 80.10 FEET; THENCE NORTH 89° 33' 10" EAST, 173.95 FEET; THENCE SOUTH 81° 53' 17" EAST, 142.72 FEET; THENCE NORTH 89° 41' 48" EAST, 350.90 FEET; THENCE SOUTH 45° 18' 12" EAST, 21.21 FEET; THENCE SOUTH 00° 09' 12" EAST, 145.00 FEET TO THE NORTHEAST CORNER OF LOT 6, BLOCK 7 IN "WEST MOLINE ADDITION" TO THE CITY OF MOLINE, ILLINOIS, AS RECORDED IN PLAT BOOK 1, PAGE 5 (SOMETIMES KNOWN AS "ANDREWS ADDITION" TO THE CITY OF MOLINE, ILLINOIS); THENCE SOUTH 00° 09' 12" EAST 602.33 FEET TO THE NORTHEASTERN CORNER OF THE AFORESAID "TRACT 4" (THE FOLLOWING FOUR (4) COURSES ARE ALONG THE PERIMETER OF SAID "TRACT 4"); 1) THENCE NORTH 89° 33' 42" WEST, 2.00 FEET; 2) THENCE SOUTH 00° 15' 47" WEST, 194.70 FEET TO THE POINT OF CURVATURE OF A CURVE BEING CONCAVE TO THE EAST, SAID POINT LYING NORTH 89° 44' 13" WEST, 100.00 FEET FROM THE RADIUS POINT OF SAID CURVE; 3) THENCE SOUTHERLY ALONG SAID CURVE 12.59 FEET TO A POINT OF COMPOUND CURVE, SAID POINT LYING SOUTH 83° 02' 53" WEST, 100.00 FEET FROM THE RADIUS POINT OF SAID CURVE, SAID CURVE SUBTENDED BY A CHORD BEARING OF SOUTH 03° 20' 40" EAST 12.58 FEET, SAID POINT ALSO LYING SOUTH 83° 02' 53" WEST, 230.00 FEET FROM THE RADIUS POINT OF SAID COMPOUND CURVE; 4) THENCE SOUTHEASTERLY ALONG SAID COMPOUND CURVE 123.94 FEET TO THE POINT OF BEGINNING, SAID POINT LYING SOUTH 52° 10' 27" WEST, 230.00 FEET FROM THE RADIUS POINT OF SAID COMPOUND CURVE, SAID CURVE SUBTENDED BY A CHORD BEARING OF SOUTH 22° 23' 20" EAST 122.44 FEET, CONTAINING 15.23 ACRES, MORE OR LESS.

THAT PORTION OF THE FOLLOWING DESCRIBED PREMISES LYING EAST OF 4TH STREET, AS NOW LOCATED, MOLINE, ILLINOIS:

OUTLOT "A" IN "OAK HILL PARK" AN ADDITION IN THE CITY OF MOLINE, ROCK ISLAND COUNTY, ILLINOIS,

EXCEPTING SO MUCH THEREOF DESCRIBED IN DEEDS TO THE CITY OF MOLINE RECORDED IN BOOK 154 OF DEEDS, PAGE 53, NUMBER 131009; FURTHER DESCRIBED AS FOLLOWS:

ALL THAT PORTION OF OUTLOT A OF OAK HILL PARK ADDITION SITUATE EAST OF THE EAST LINE OF THE FIFTH STREET EXTENDED NORTH FROM ELEVENTH AVENUE TO THE NORTH LINE OF OUTLOT A AS SAID STREETS AND LOTS ARE SHOWN UPON THE PLAT OF SAID OAK HILL PARK ADDITION, EXCEPTING THEREFROM THAT PORTION OF SAID OUT LOT A LYING SOUTH OF LOT MARKED "C.J. BLOOM" ON THE RECORDED PLAT OF OAK HILL PARK AND EAST OF ROAD CONDEMNED BY THE CITY OF MOLINE; ALSO EXCEPTING THAT PART OF OUT LOT A LYING BETWEEN LOTS DESIGNATED ON SAID OAK HILL PARK ADDITION, "LINBERG" AND "BLOOM;"

BOOK 171 OF DEEDS, PAGE 428, NUMBER 163640; FURTHER DESCRIBED AS FOLLOWS:

A PARCEL OF LAND LOCATED IN THE SOUTHEAST CORNER OF OUT LOT A IN OAK HILL PARK ADDITION TO THE CITY OF MOLINE, SITUATED IN THE SOUTHEAST ONE-FOURTH OF SECTION 31, TOWNSHIP 18 NORTH, RANGE ONE, WEST OF THE FOURTH PRINCIPAL MERIDIAN, AND MORE PARTICULARLY DESCRIBED AS FOLLOWS: BEGINNING AT THE INTERSECTION OF THE WEST LINE OF HAWK HOLLOW ROAD WITH THE NORTH LINE OF 11TH AVENUE; THENCE NORTHERLY ALONG THE WEST LINE OF HAWK HOLLOW ROAD 193.9 FEET TO A POINT 30 FEET WEST OF AND AT RIGHT ANGLES TO STATION 13+07.0, ON THE PROPOSED LINE OF TRI-CITY RAILWAY COMPANY, WHICH IS THE BEGINNING OF A 12°0' CURVE TO THE RIGHT OR WEST; THENCE SOUTHERLY ON A CURVED LINE THIRTY (30) FEET DISTANT FROM THE CENTER LINE OF THE TRI-CITY RAILWAY COMPANY'S PROPOSED TRACK, 157.6 FEET TO A POINT THIRTY (30) FEET WEST OF AND AT RIGHT ANGLES STATION 14+74.9, WHICH IS THE END OF SAID 12°0' CURVE; THENCE SOUTHERLY THIRTY (30) FEET DISTANT FROM THE CENTER LINE OF THE TRI-CITY RAILWAY COMPANY'S PROPOSED LINE 32.5 FEET TO THE NORTH LINE OF 11TH AVENUE; THENCE EASTERLY ALONG THE NORTH LINE OF 11TH AVENUE 39.7 FEET TO THE PLACE OF BEGINNING, ALL AS SHOWN IN RED LINES ON THE ATTACHED PRINT OF THE TRI-CITY RAILWAY COMPANY'S DRAWING PP-47E WHICH IS ATTACHED HERETO AND MADE A PART HEREOF.

BOOK 169 OF DEEDS, PAGE 593, NUMBER 163641; FURTHER DESCRIBED AS FOLLOWS:

THE RIGHT TO ALLOW THE TOE OF CERTAIN EMBANKMENT SLOPES TO EXTEND ONTO THE LAND OF SAID GRANTORS ADJACENT TO HAWK HOLLOW ROAD, APPROXIMATELY ALONG THE IRREGULAR LINE SHOWN IN YELLOW IN THE ATTACHED PRINT TO THE TRI-CITY RAILWAY COMPANY'S DRAWING PP47E AND DESIGNATED THEREON AS "TOE OF FILL SLOPE,"

AND BOOK 208 OF DEEDS, PAGE 16, NUMBER 215758 IN THE OFFICE OF THE RECORDER OF DEEDS OF ROCK ISLAND COUNTY, ILLINOIS; FURTHER DESCRIBED AS FOLLOWS:

A STRIP OF GROUND FIFTY (50) FEET WIDE BOUNDED BY THE EAST LINE OF OAKWOOD ADDITION TO THE CITY OF MOLINE AND G.A. STEPHEN'S FIRST ADDITION TO THE CITY OF MOLINE AND ON THE WEST BY THE EAST LINE OF FOURTH (4TH) STREET. INTENDING TO CONVEY TENTH (10TH) AVENUE EXTENDED WEST FROM THE WEST LINE OF OAKWOOD ADDITION TO THE CITY OF MOLINE AND THE WEST LINE OF G.A. STEPHEN'S FIRST ADDITION TO THE CITY OF MOLINE TO THE EAST LINE OF FOURTH (4TH) STREET.

AND SO MUCH OF SAID OUTLOT TAKEN AND CONDEMNED FOR HAWK HOLLOW ROAD, NOW FOURTH STREET, IN THE CITY OF MOLINE, ALSO EXCEPTING THEREFROM SO MUCH OF SAID OUTLOT "A" DESCRIBED IN DEED TO

JOHN A. LINBERG IN BOOK 77 OF DEEDS, PAGE 529, NUMBER 28102; FURTHER DESCRIBED AS FOLLOWS:

BEGINNING AT THE NORTH EAST CORNER OF THE WEST HALF (1/2) OF THE EAST HALF (1/2) OF THE SOUTH EAST QUARTER (1/4) SOUTH OF THE INDIAN BOUNDARY LINE OF SECTION NUMBER THIRTY ONE (31) IN TOWNSHIP NUMBER EIGHTEEN (18) NORTH IN RANGE NUMBER ONE (1) WEST OF THE FOURTH PRINCIPAL MERIDIAN, THENCE RUNNING WEST AND ALONG THE INDIAN BOUNDARY LINE TWO HUNDRED (200) FEET; THENCE RUNNING SOUTH PARALLEL WITH THE EAST LINE OF THE ABOVE DESCRIBED TRACT OF LAND (ONE HUNDRED THIRTY EIGHT AND ONE FOURTH (138 $\frac{1}{4}$) FEET; THENCE RUNNING EAST TWO HUNDRED (200) FEET TO THE EAST LINE OF SAID TRACT OF LAND, THENCE RUNNING NORTH ALONG THE SAID EAST LINE OF ONE HUNDRED FORTY ONE AND THREE FOURTHS (141 $\frac{3}{4}$) FEET TO THE POINT OF BEGINNING,

TO C.J. BLOOM IN BOOK 77 OF DEEDS, PAGE 193, NUMBER 26875; FURTHER DESCRIBED AS FOLLOWS:

BEGINNING AT A POINT ONE HUNDRED NINETY ONE AND THREE FOURTHS (191 $\frac{3}{4}$) FEET SOUTH OF THE NORTHEAST CORNER OF THE WEST HALF (1/2) OF THE EAST HALF (1/2) OF THE SOUTHEAST QUARTER (1/4) SOUTH OF THE INDIAN BOUNDARY LINE OF SECTION NUMBER THIRTY ONE (31) IN TOWNSHIP NUMBER EIGHTEEN (18) NORTH, IN RANGE NUMBER ONE (1) WEST OF THE FOURTH PRINCIPAL MERIDIAN, THENCE RUNNING SOUTH ALONG THE EAST LINE OF THE ABOVE DESCRIBED TRACT OF LAND ONE HUNDRED TWENTY SIX AND ONE HALF FEET (126 $\frac{1}{2}$); THENCE RUNNING WEST PARALLEL WITH THE SOUTH LINE OF SAID TRACT OF LAND TWO HUNDRED (200) FEET TO AN INTENDED STREET RUNNING NORTH AND SOUTH, THENCE RUNNING NORTH PARALLEL WITH THE EAST LINE OF SAID TRACT OF LAND ONE HUNDRED AND TWENTY SIX AND ONE HALF (126 $\frac{1}{2}$) FEET TO A PIECE OF LAND (FIFTY FEET IN WIDTH) RESERVED FOR STREET PURPOSES, THENCE RUNNING EAST PARALLEL WITH THE SOUTH LINE OF SAID TRACT OF LAND TWO HUNDRED (200) FEET TO THE PLACE OF BEGINNING;

AND TO BERNARD AND MINNIE PETERSON IN BOOK 202 OF DEEDS PAGE 40, NUMBER 197841; FURTHER DESCRIBED AS FOLLOWS:

COMMENCING AT THE NORTHWEST CORNER OF OUTLOT A, OAK HILL PARK ADDITION, TO THE CITY OF MOLINE, THENCE SOUTH EIGHTY-FIVE (85) FEET, FOR A STARTING POINT, THENCE EAST ONE HUNDRED AND THIRTY (130) FEET; THENCE SOUTH FORTY-FIVE (45) FEET, THENCE WEST ONE HUNDRED AND THIRTY (130) FEET, THENCE NORTH FORTY-FIVE (45) FEET TO THE PLACE OF BEGINNING,

ALL RECORDED IN SAID RECORDER'S OFFICE; AND ALSO EXCEPTING THEREFROM SO MUCH CONVEYED BY WARRANTY DEED RECORDED IN BOOK 459 OF DEEDS, PAGE 30 NUMBER 459690; FURTHER DESCRIBED AS FOLLOWS:

THAT PART OF OUT LOT A IN OAK HILL PARK, AN ADDITION TO THE CITY OF MOLINE, MOLINE, ILLINOIS, DESCRIBED AS FOLLOWS, TO-WIT: BEGINNING AT THE NORTHWEST CORNER OF SAID OUT LOT A, THENCE SOUTH ALONG THE SAID WEST LINE OF SAID OUT LOT, EIGHTY-FIVE (85) FEET, THENCE EAST TO THE WEST LINE OF HAWK HOLLOW ROAD, NOW FOURTH STREET, IN THE CITY OF MOLINE, THENCE NORTH ALONG THE WEST LINE OF SAID ROAD EIGHTY-FIVE (85) FEET MORE OR LESS TO THE INTERSECTION OF THE WEST LINE OF SAID ROAD, AND THE NORTH LINE OF SAID OUT LOT, THENCE WEST TO THE POINT OF BEGINNING OF THIS DESCRIPTION;

ALL SITUATED IN THE COUNTY OF ROCK ISLAND, IN THE STATE OF ILLINOIS.

AND LOT 2 OF HAWK HOLLOW ADDITION IN THE CITY OF MOLINE, ILLINOIS, COUNTY OF ROCK ISLAND, ILLINOIS.

Section 2 – That in addition to all other requirements and conditions included in this Ordinance, all Preliminary and Final Plans shall be subject to the following provisions:

1. The site plan revised to clarify the location of the outdoor common patio and elevation drawings corrected;
2. The 4th Street stairway repaired or removed; and
3. The developer to accept responsibility for future maintenance of any streetscaping enhancements to remain along developer's property frontage.

Section 3 – That this R-4 Planned Unit Development ("P.U.D.") zoning authorizes and limits the development of the hereindescribed real estate only in conformity with the P.U.D. plan attached hereto and incorporated herein by this reference thereto as Exhibit A and approved hereby.

Section 4 – That the Zoning Administrator is hereby directed to correct the zoning map as provided in Section 35-3103 of the Moline Zoning Ordinance and to enter a notation thereon, so as to show that the above-described area is established as above set forth and shall hereinafter be included in the R-4 P.U.D. (One to Six Family Dwelling District Planned Unit Development) District.

Section 5 – That the foregoing amendment to the Moline Zoning Ordinance was made after public hearing, of which due notice by publication was given, held before the Moline Plan Commission under said Moline Zoning Ordinance, and at the report of said Moline Plan Commission to this Council, all as required by ordinance and law.

Section 6 – That this Ordinance shall be in full force and effect from and after passage, approval, and if required by law, publication in the manner provided for by law.

CITY OF MOLINE, ILLINOIS

Mayor

Date

Passed: _____


Approved: _____

Attest: _____
City Clerk

Approved as to Form:

City Attorney

ROOM	I.L.	A.L.	A.L.M.S.	FUT. I.L.
STUDIO (375SF)			18	
STUDIO (500SF)		10		
STUDIO (550SF)	8			4
1 BEDROOM (650SF)		20		
1 BEDROOM (750SF)	23			12
1 BEDROOM DELUXE (750SF)		6		
1 BEDROOM DELUXE (950SF)	10			
2 BEDROOM (800SF)		8		4
2 BEDROOM (950SF)	15			
2 BEDROOM (1000SF)		8		
2 BEDROOM DELUXE (1150SF)	9			4
TOTAL	65	52	18	24
TOTAL PHASE 1: 135				
TOTAL PHASE 2: 24				

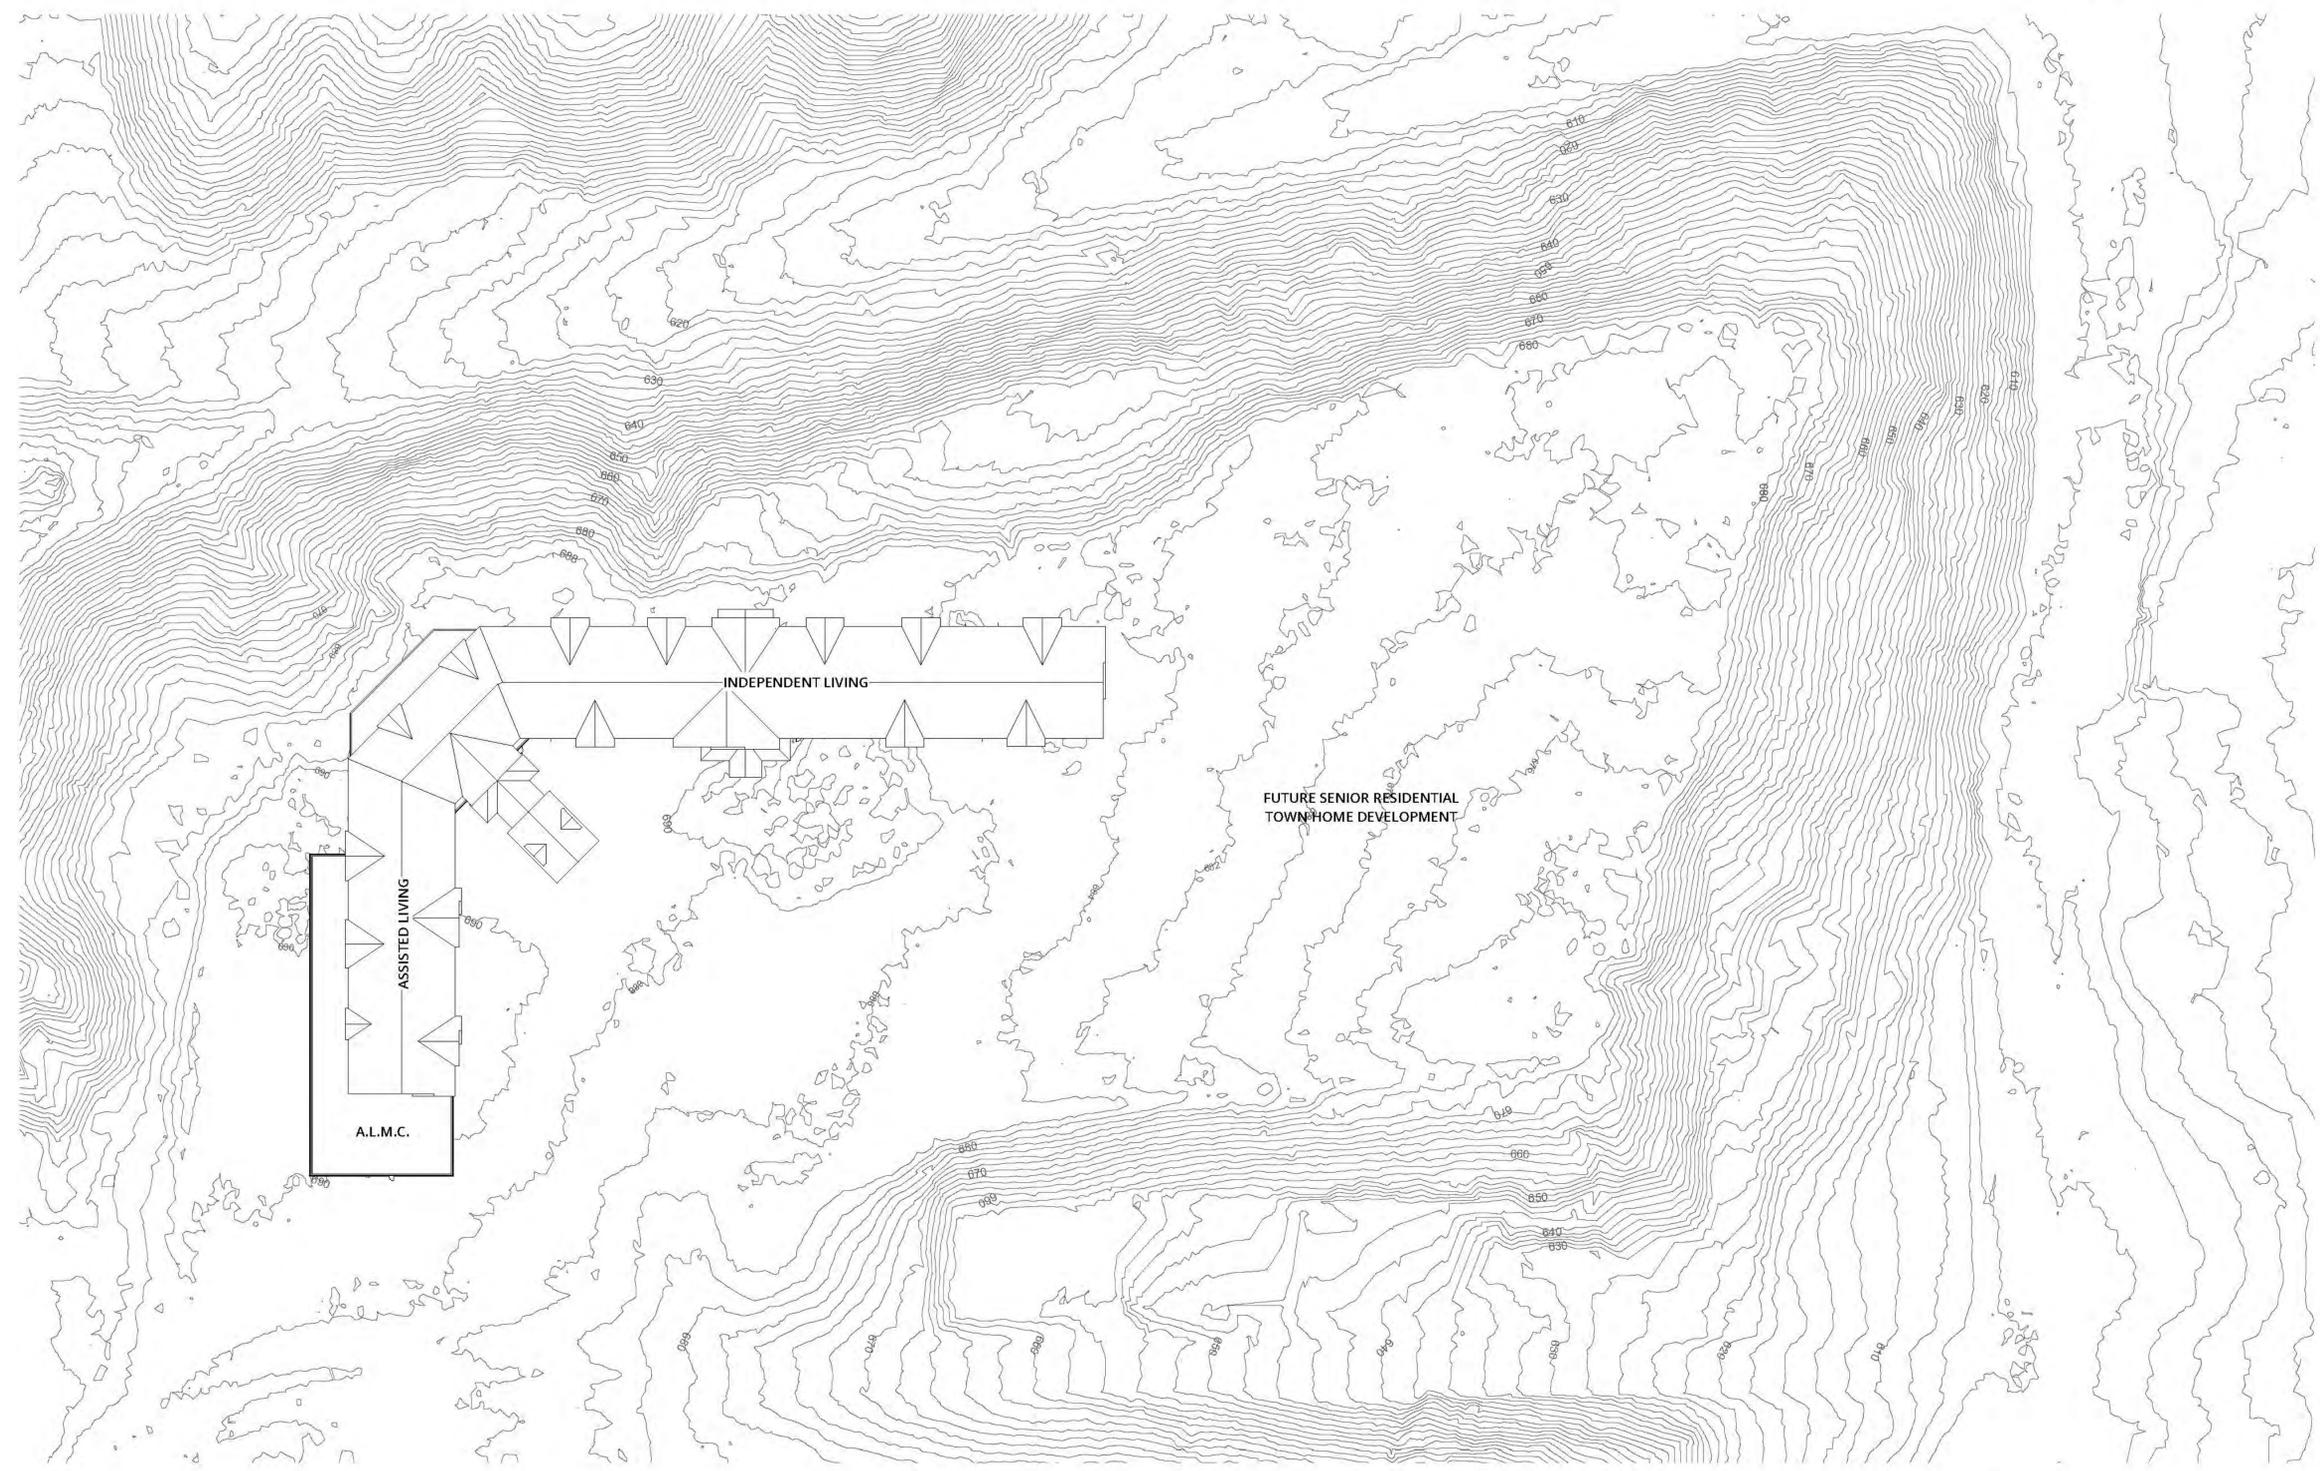

date 11/03/2015
 revised
 drawn by BGH
 checked by SML



BLDD
 ARCHITECTS

Design Firm
 Registration
 #184-000723

COPYRIGHT © BY BLDD ARCHITECTS, INC.
 All rights reserved. No part of this document may be reproduced or transmitted in any form or by any means, electronic or mechanical, including photocopying, recording, or by any information storage retrieval system, without the written permission of the author, except where indicated by permission by law.

SITE PLAN

THE POINT RETIREMENT COMMUNITY
 DIAL RETIREMENT COMMUNITIES
 6TH STREET MOLINE IL 61265

sheet
A100
 project 154SX05.400

SCHEMATIC DESIGN

1 SITE PLAN
 1" = 50'-0"



A B C D E F G H I J K L M

1


2

3

4

5

6

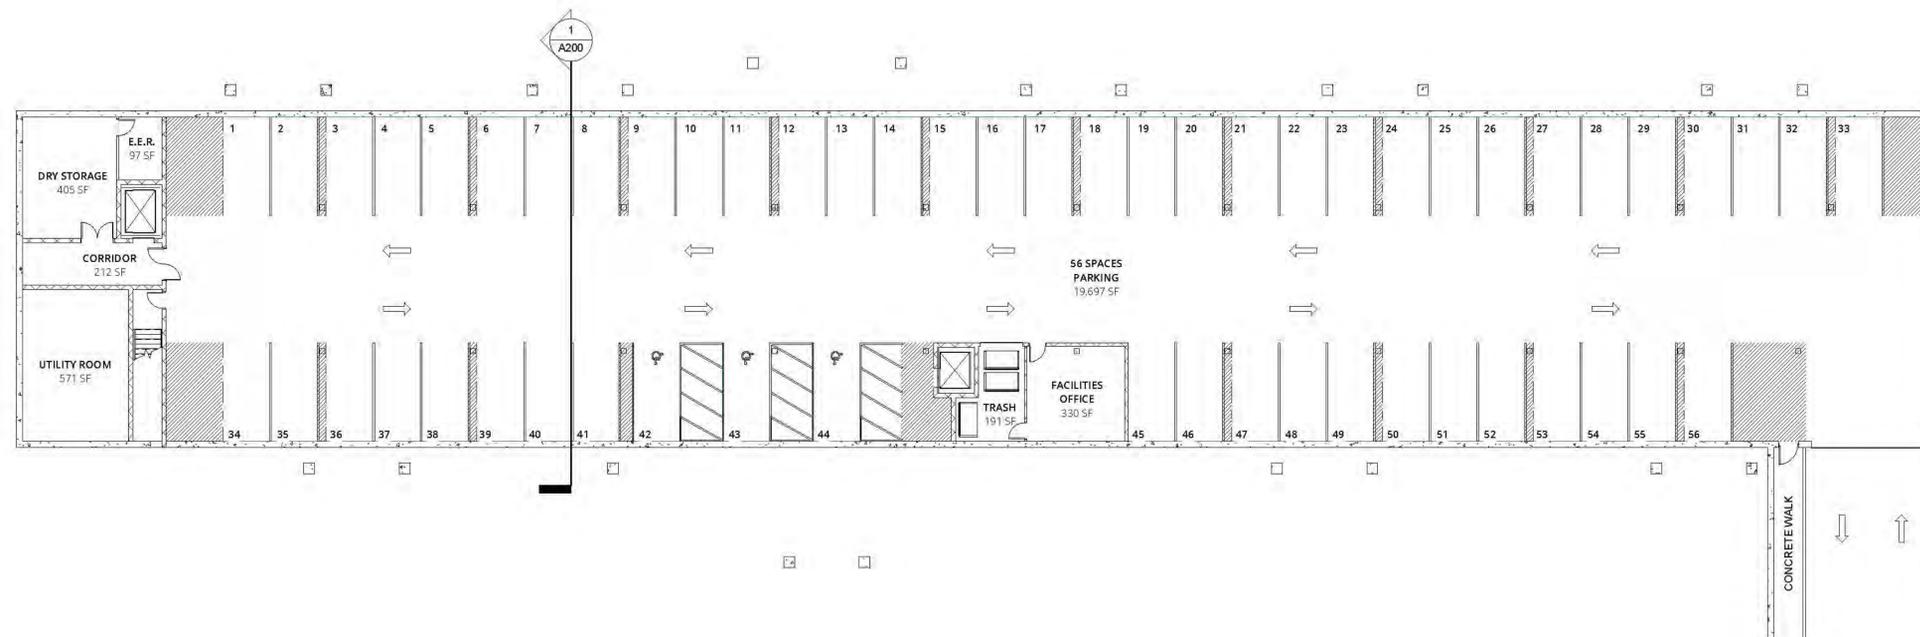

① OVERALL PARKING PLAN - W/ COLUMNS
1/16" = 1'-0"



date 11/03/2015
revised

drawn by BGH
checked by SML



BLDD
ARCHITECTS

Design Firm
Registration
#184-000723

COPYRIGHT © BY BLDD ARCHITECTS, INC.
All rights reserved. No part of this document may be reproduced or transmitted in any form or by any means, electronic or mechanical, including photocopying, recording, or by any information storage retrieval system, without the written permission of the author, except where indicated by permission by law.

PARKING PLAN


THE POINT RETIREMENT COMMUNITY
DIAL RETIREMENT COMMUNITIES
6TH STREET MOLINE IL 61265

sheet

A100A

project 154SX05.400

SCHEMATIC DESIGN

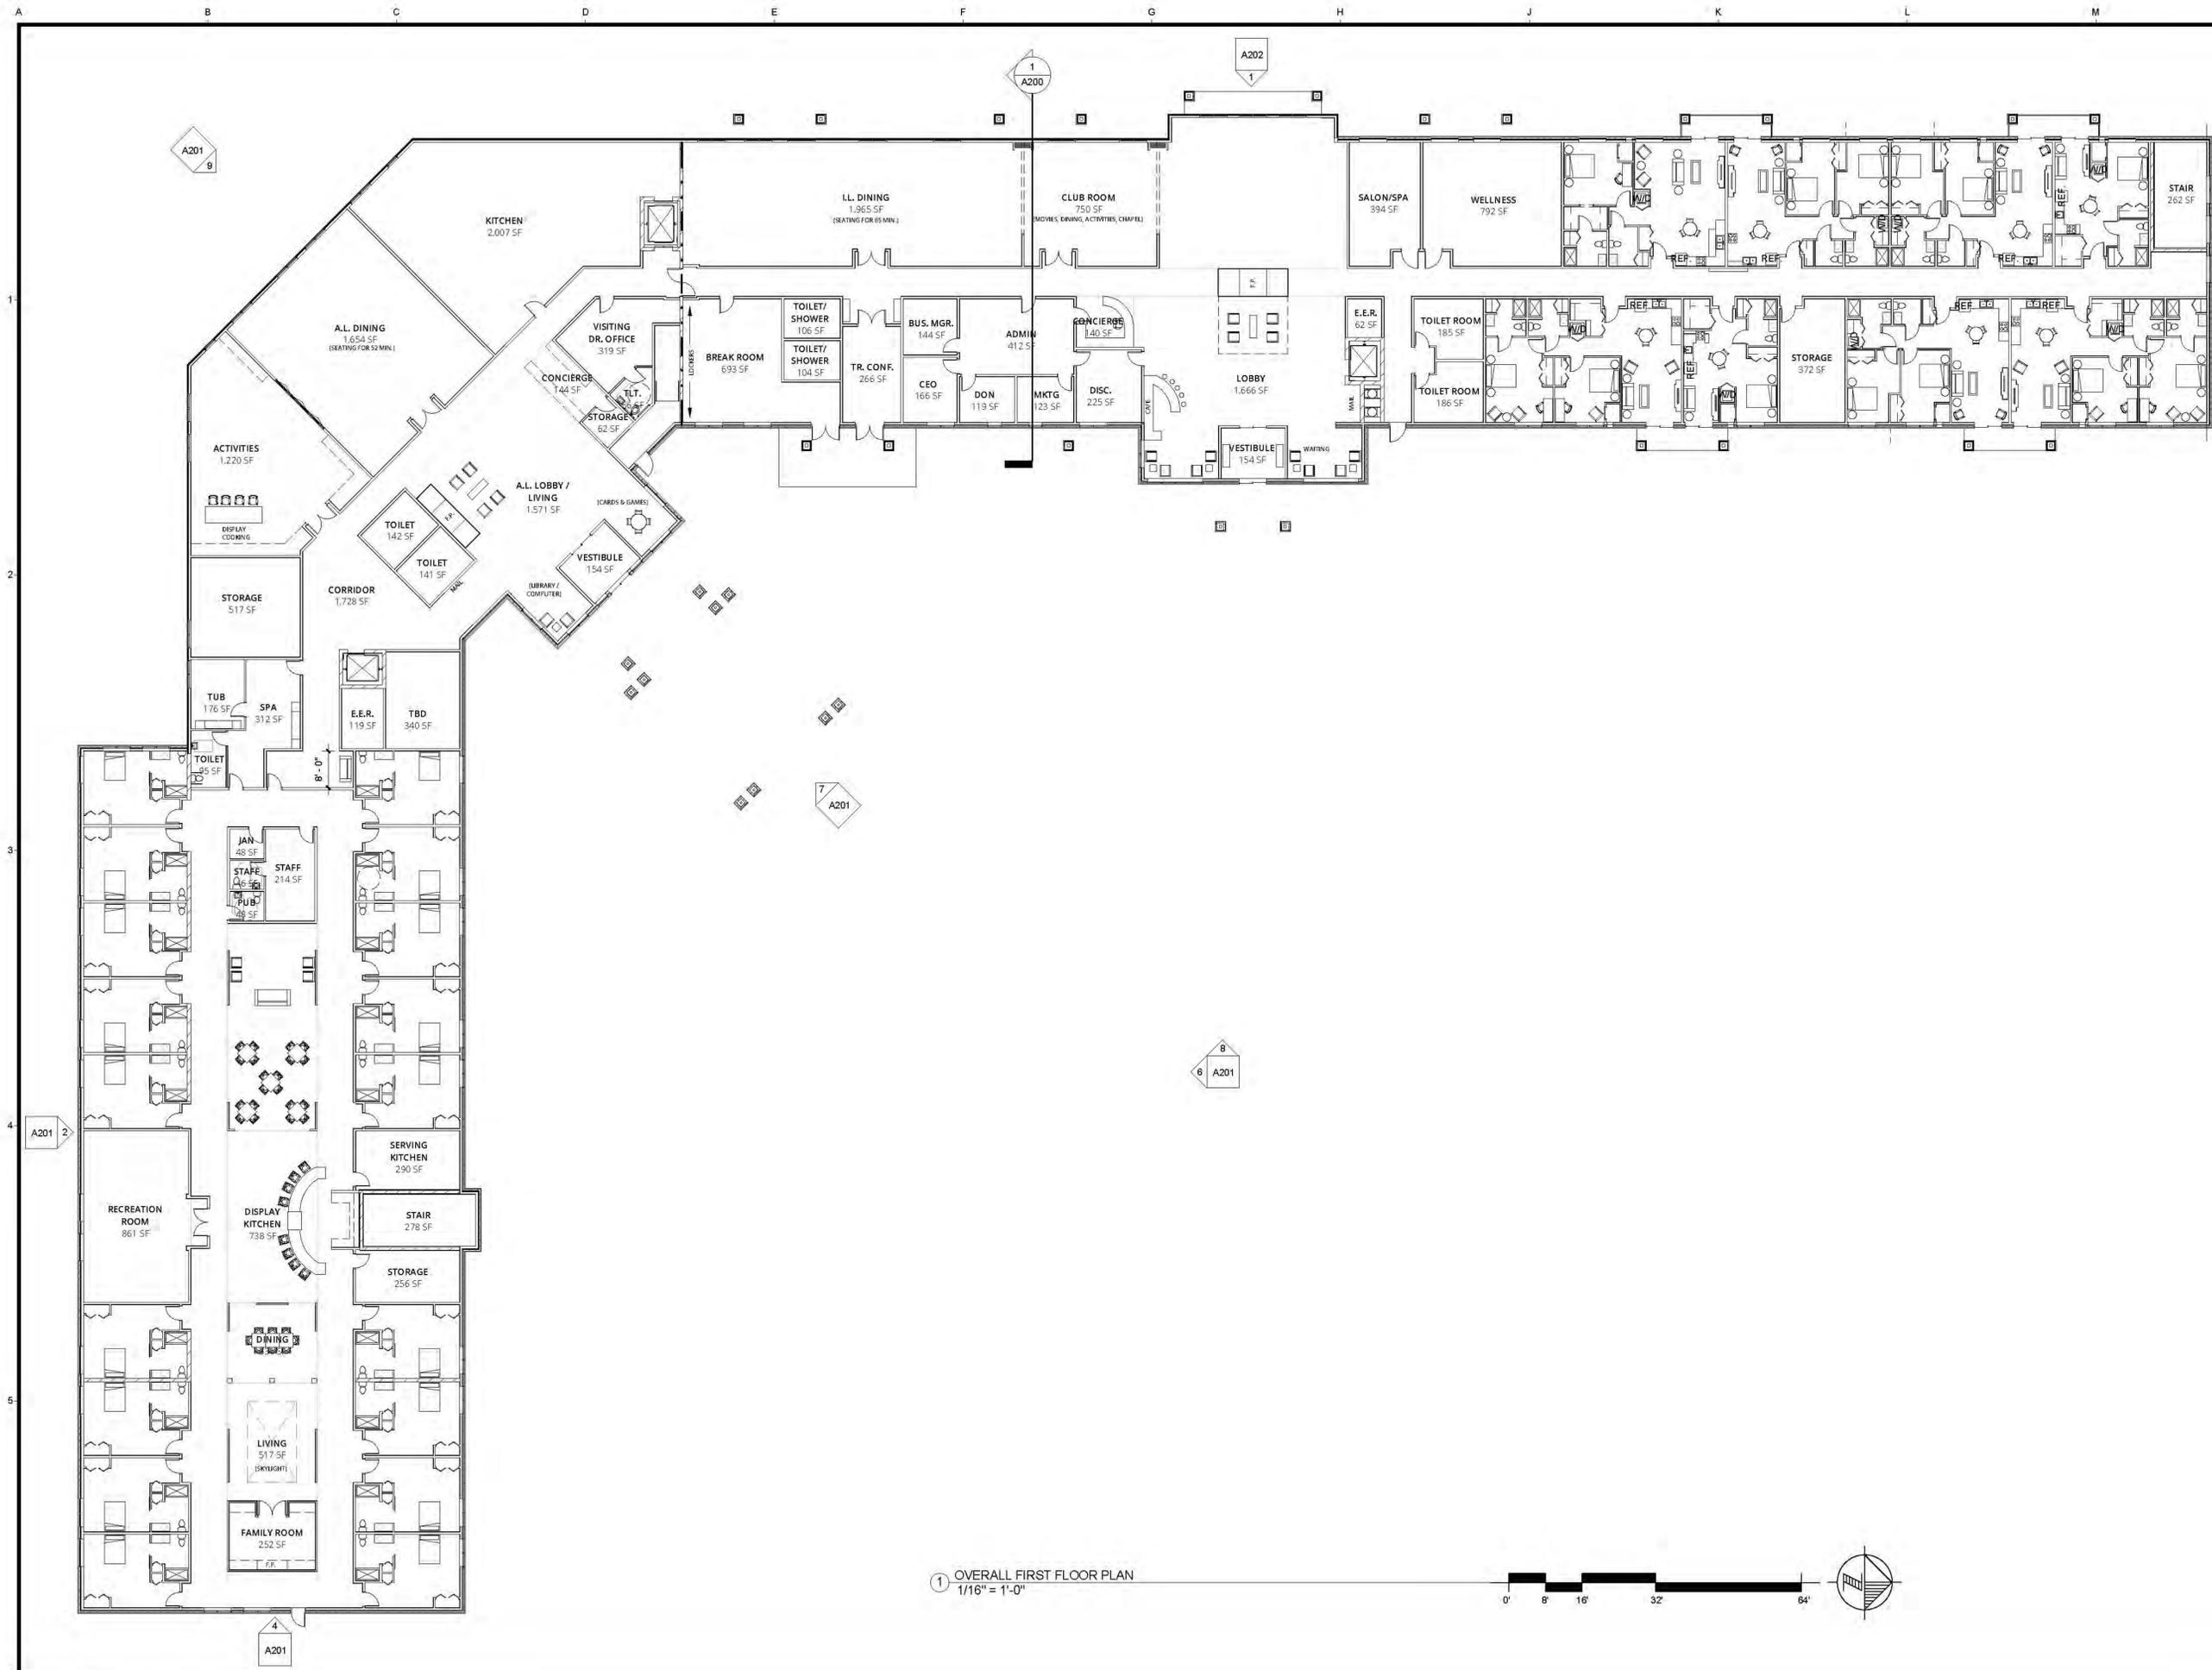

date 11/03/2015
 revised
 drawn by BGH
 checked by SML



BLDD ARCHITECTS
 Design Firm
 Registration
 #184-000723


COPYRIGHTS BY BLDD ARCHITECTS, INC.
 All rights reserved. No part of this document may be reproduced or transmitted in any form or by any means, electronic or mechanical, including photocopying, recording, or by any information storage retrieval system, without the written permission of the author, except as may be permitted in writing.

FIRST FLOOR PLAN
 THE POINT RETIREMENT COMMUNITY
 DIAL RETIREMENT COMMUNITIES
 6TH STREET MOLINE IL 61265

sheet
A101
 project 154SX05.400

1 OVERALL FIRST FLOOR PLAN
 1/16" = 1'-0"



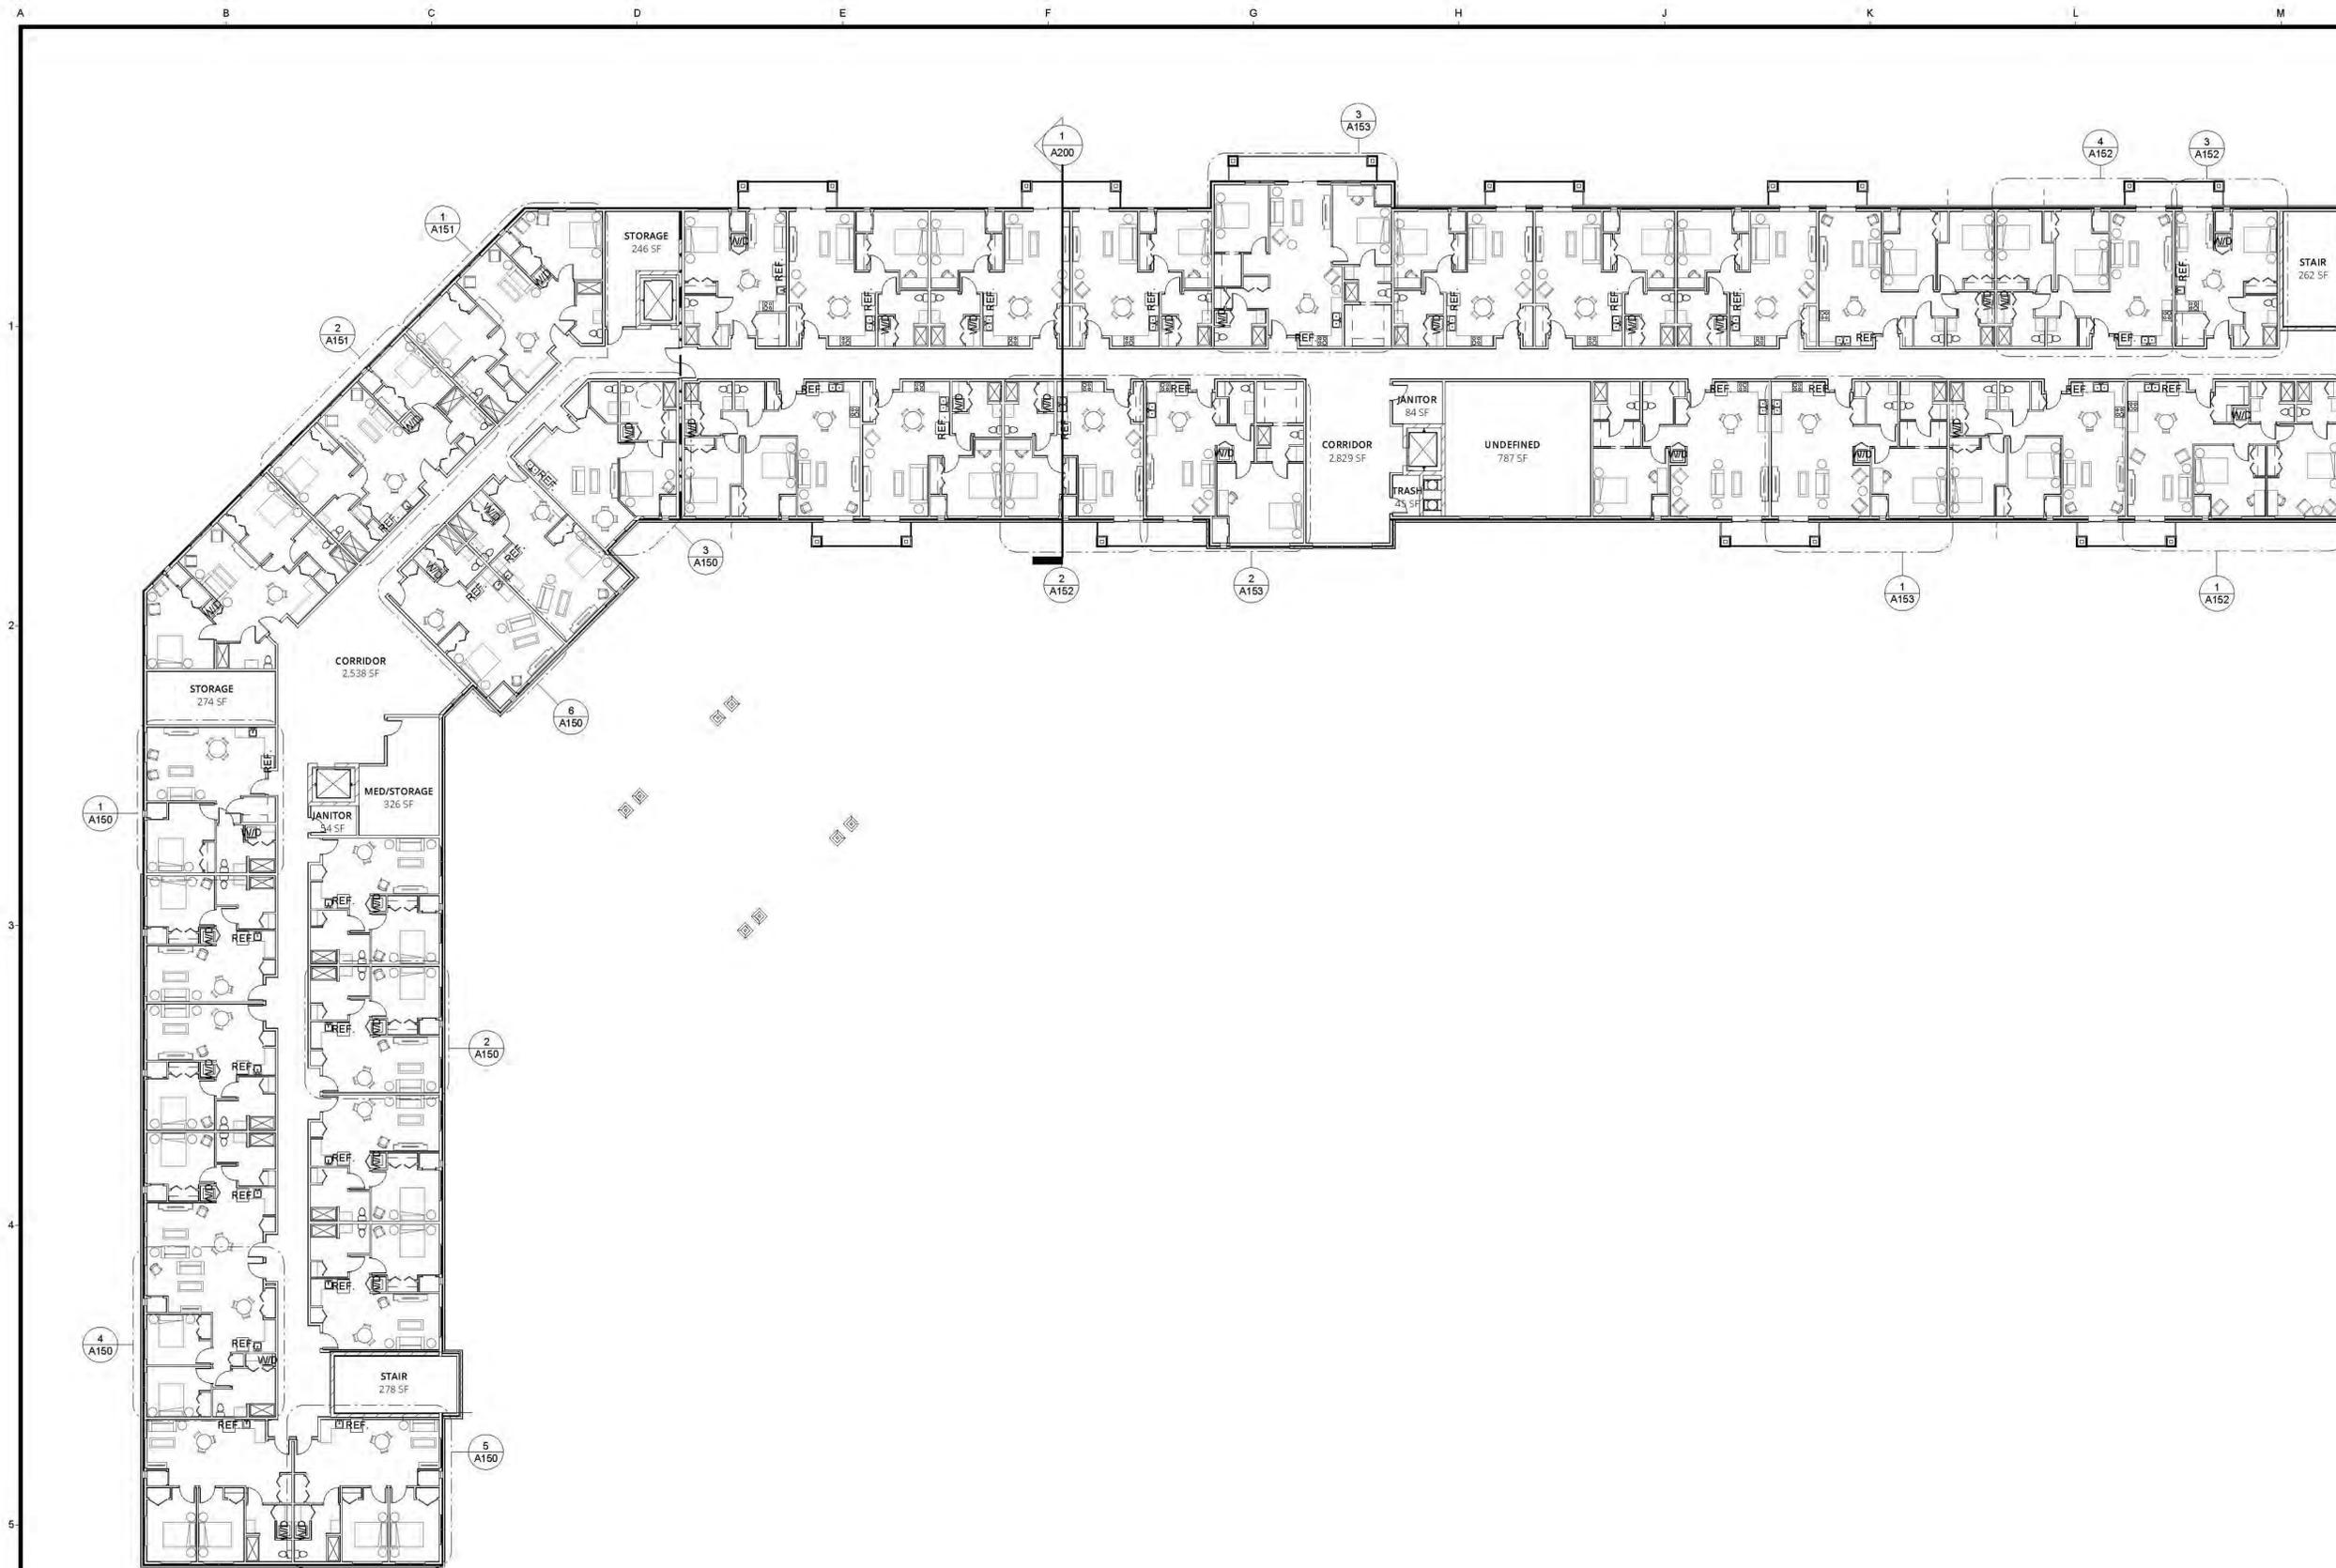

1 OVERALL SECOND FLOOR PLAN
1/16" = 1'-0"



date 11/03/2015
revised
drawn by BGH
checked by SML



BLDD
ARCHITECTS


Design Firm
Registration
#184-000723

COPYRIGHT 2015 BY BLDD ARCHITECTS, INC.
All rights reserved. No part of this document may be reproduced or transmitted in any form or by any means, electronic or mechanical, including photocopying, recording, or by any information storage retrieval system, without the written permission of the author, except as may be permitted in writing by the author.

SECOND FLOOR PLAN

THE POINT RETIREMENT COMMUNITY
DIAL RETIREMENT COMMUNITIES
6TH STREET MOLINE IL 61265

sheet
A102
project 154SX05.400

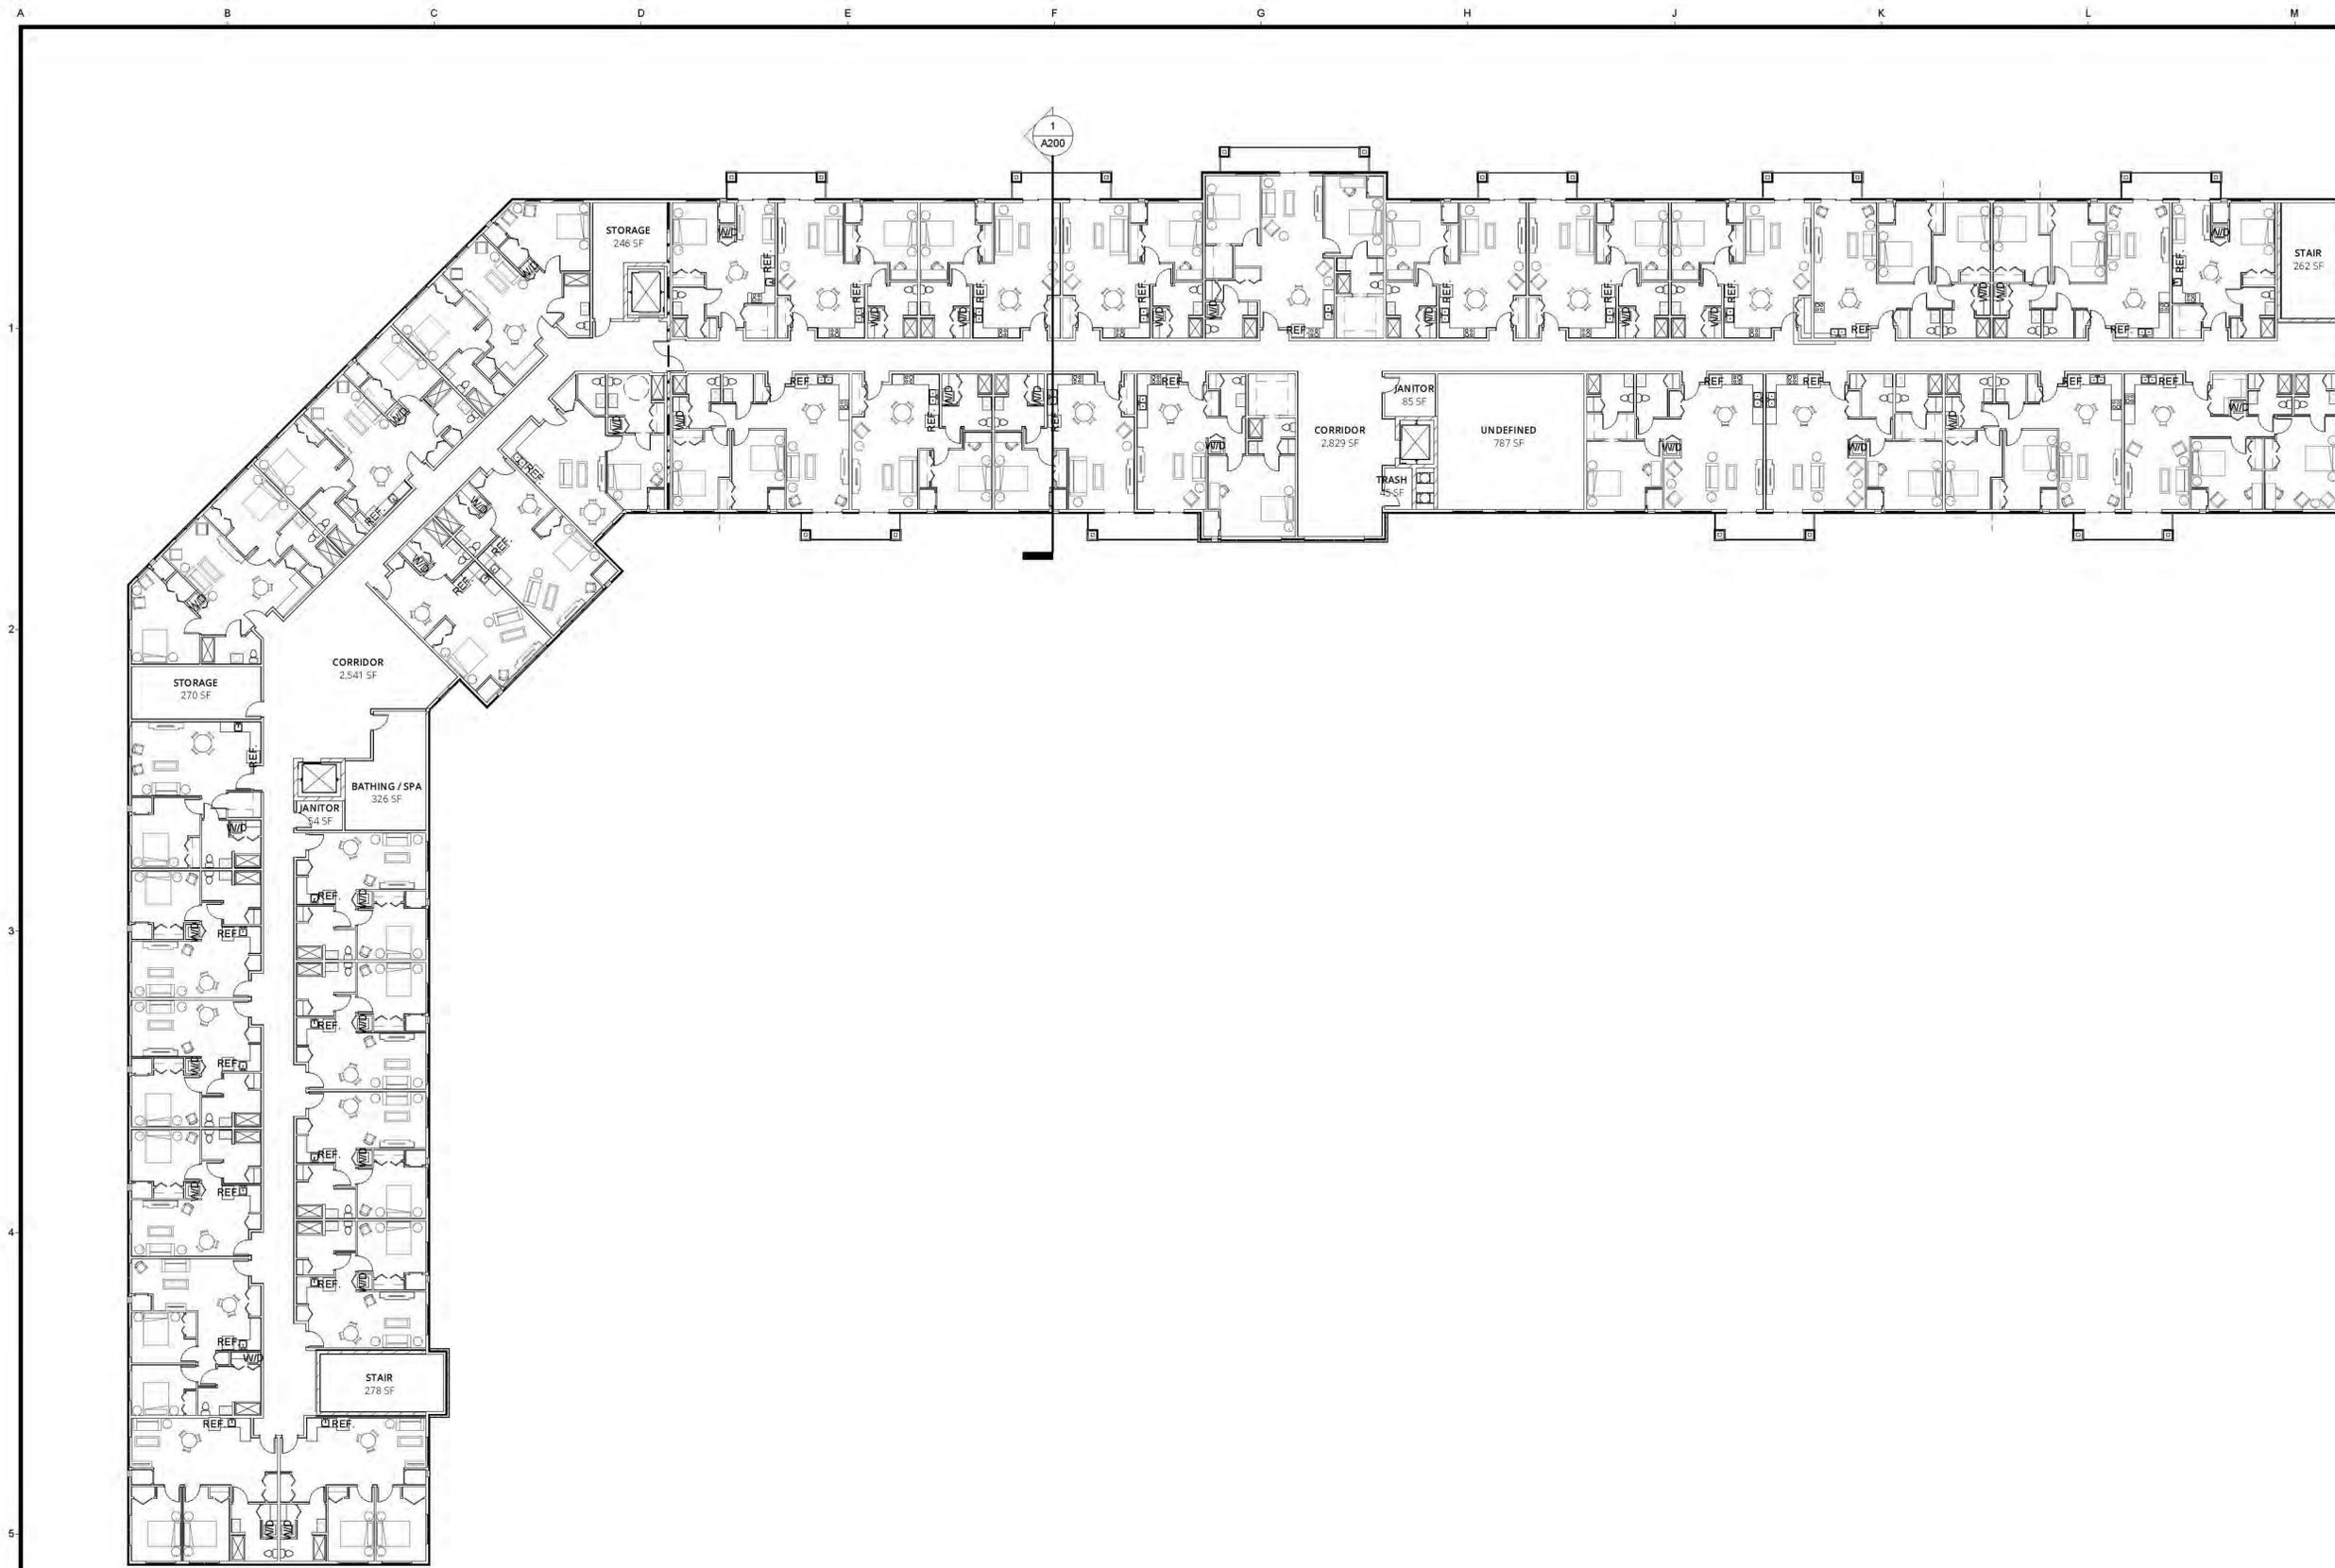

① OVERALL THIRD FLOOR PLAN
1/16" = 1'-0"



date 11/03/2015
revised
drawn by BGH
checked by SML



BLDD
ARCHITECTS


Design Firm
Registration
#184-000723

Copyright 2015 by BLDD ARCHITECTS, INC.
All rights reserved. No part of this document may be reproduced or transmitted in any form or by any means, electronic or mechanical, including photocopying, recording, or by any information storage retrieval system, without the written permission of the author, except as may be permitted in writing by the author.

THIRD FLOOR PLAN

THE POINT RETIREMENT COMMUNITY
DIAL RETIREMENT COMMUNITIES
6TH STREET MOLINE IL 61265

sheet
A103
project 154SX05.400

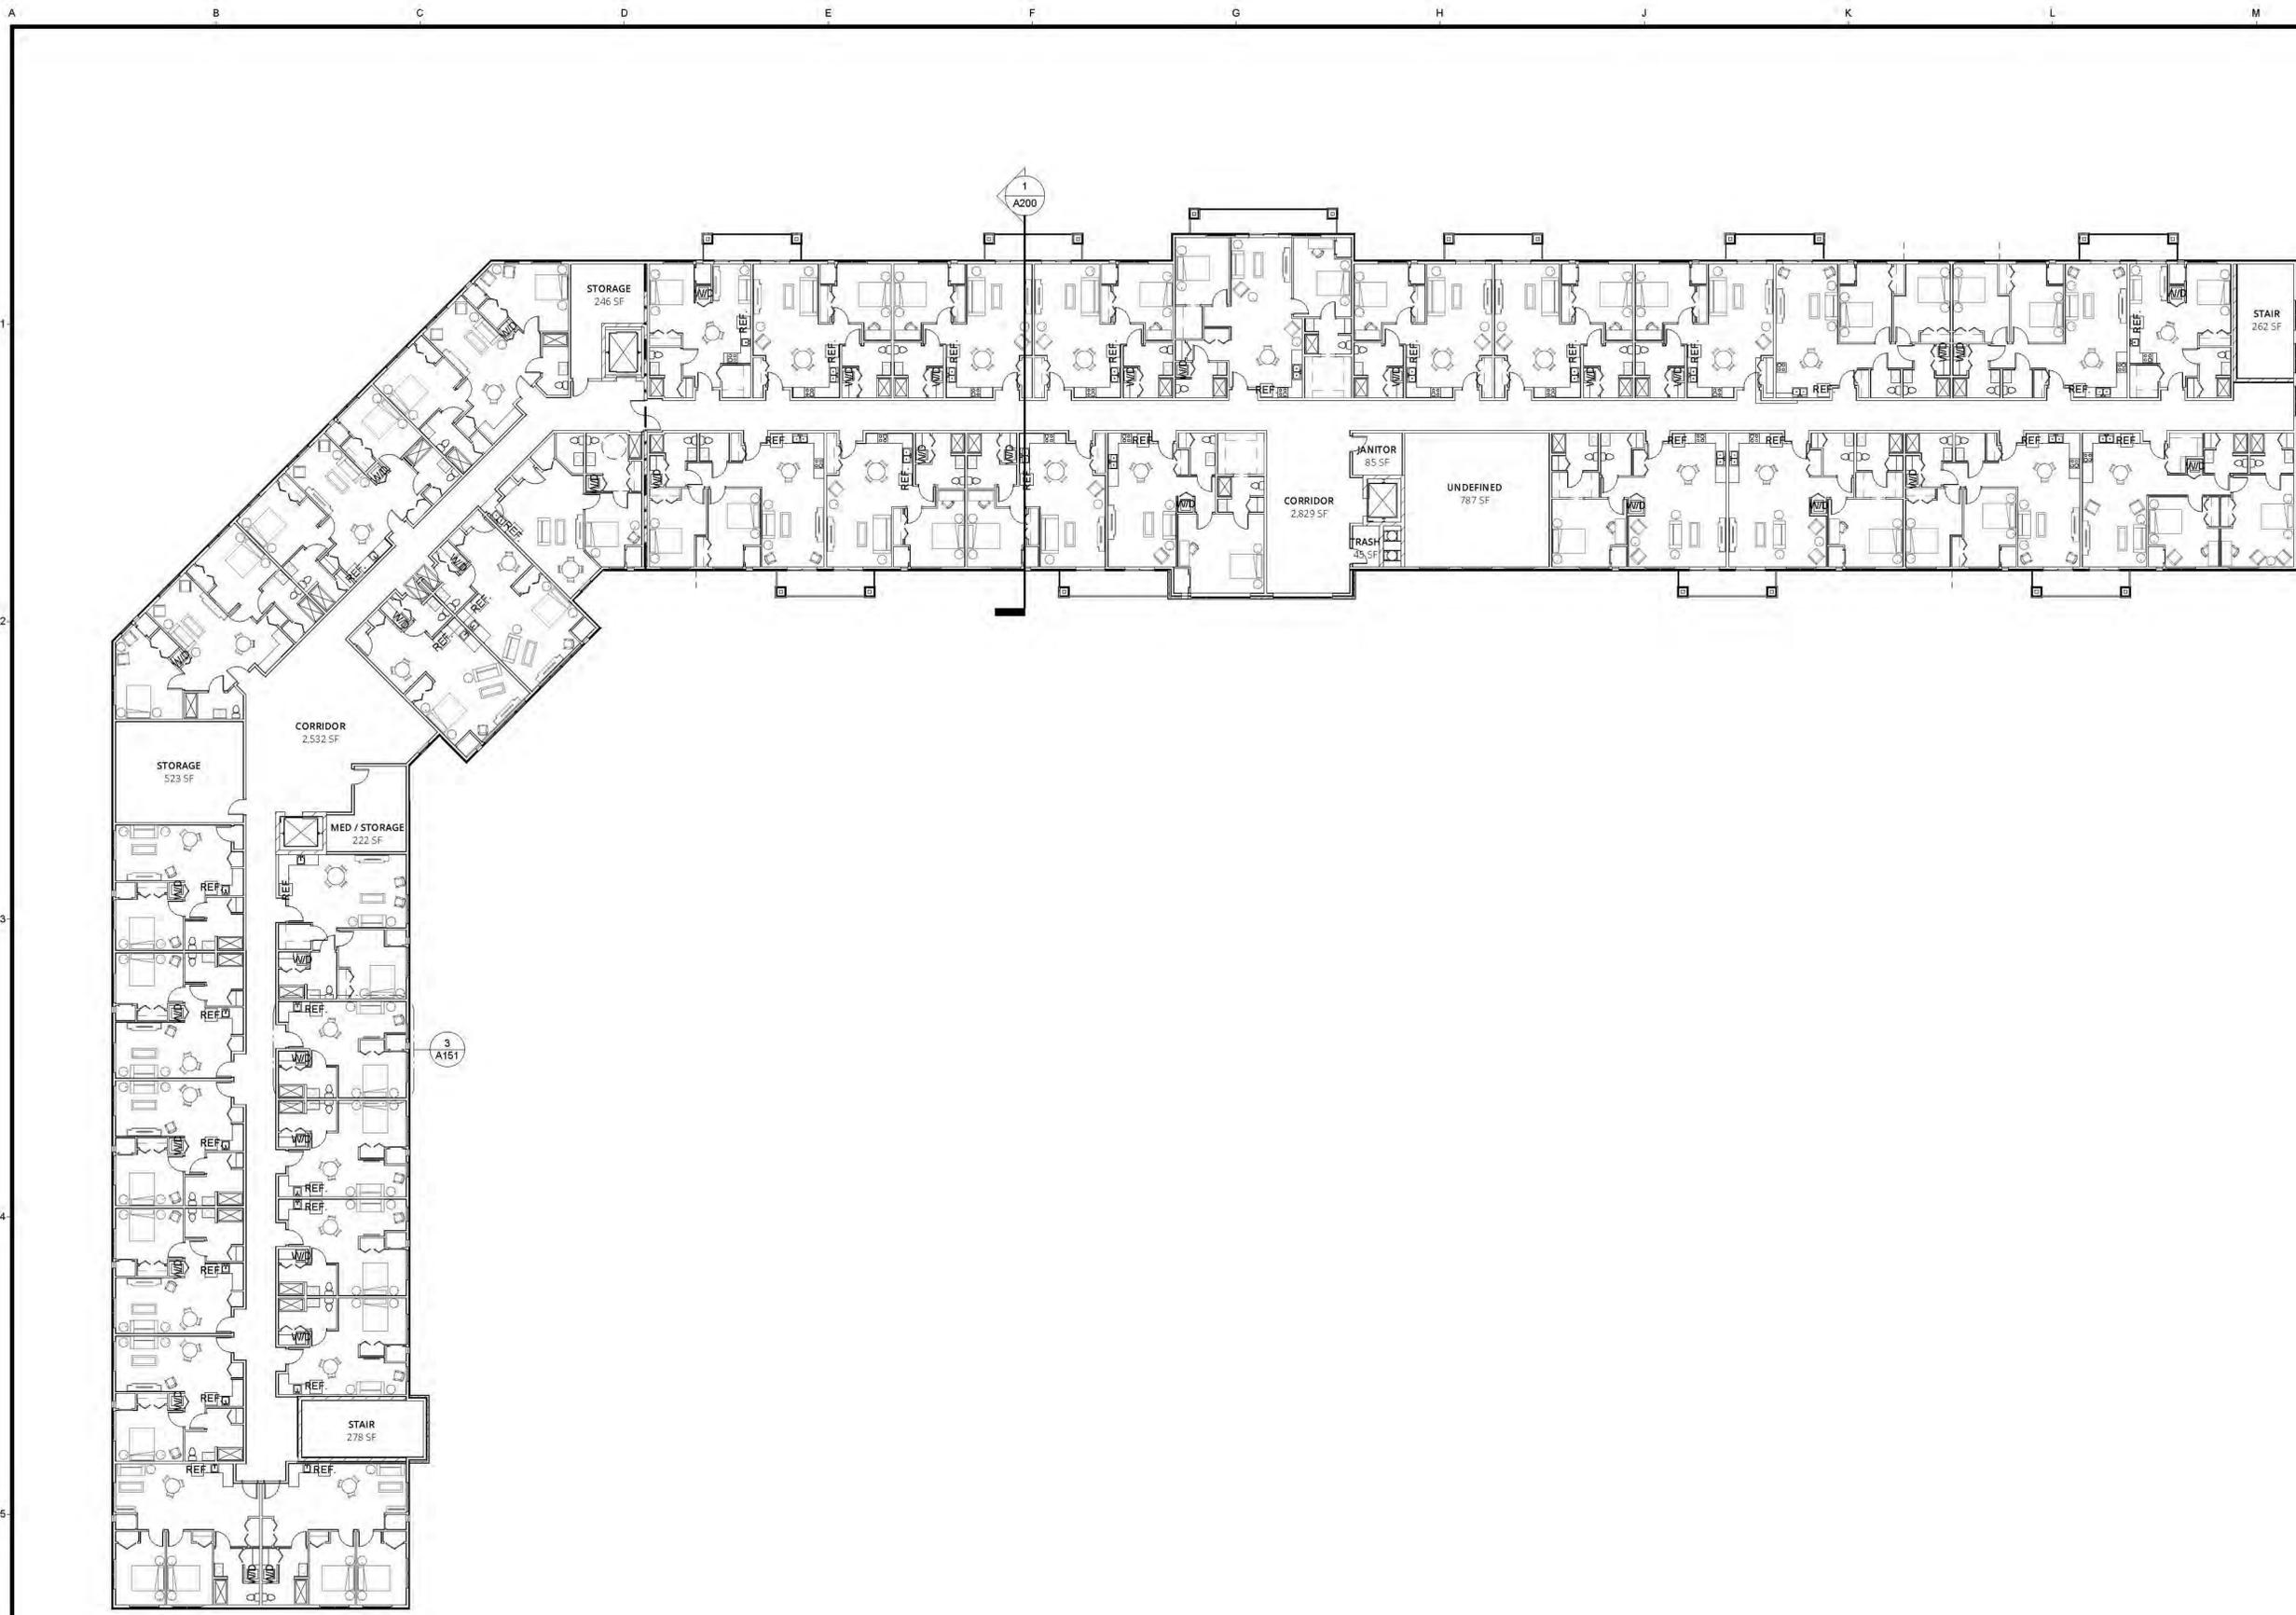

1 OVERALL FOURTH FLOOR PLAN
1/16" = 1'-0"

date 11/03/2015
revised

drawn by BGH
checked by SML



BLDD
ARCHITECTS

Design Firm
Registration
#184-000723

COPYRIGHT 2015 BY BLDD ARCHITECTS, INC.
All rights reserved. No part of this document may be reproduced or transmitted in any form or by any means, electronic or mechanical, including photocopying, recording, or by any information storage retrieval system, without the written permission of the author, except as may be permitted in writing.

FOURTH FLOOR PLAN







THE POINT RETIREMENT COMMUNITY
DIAL RETIREMENT COMMUNITIES
6TH STREET MOLINE IL 61265

sheet

A104

project 154SX05.400

SCHEMATIC DESIGN

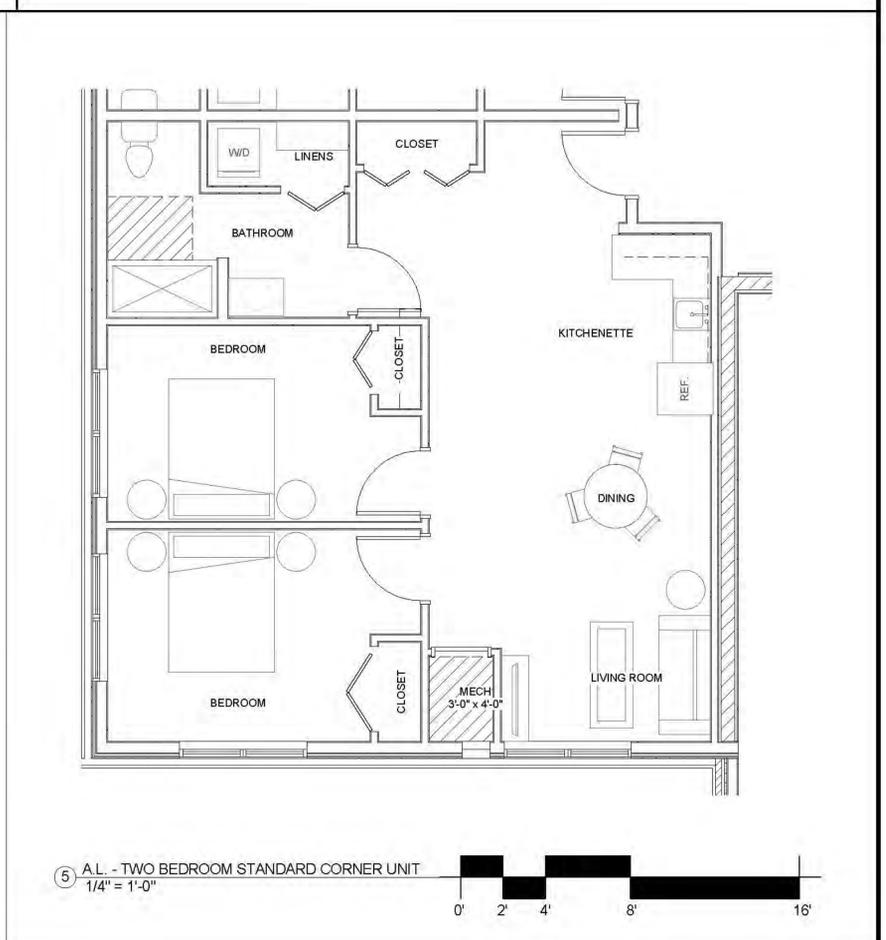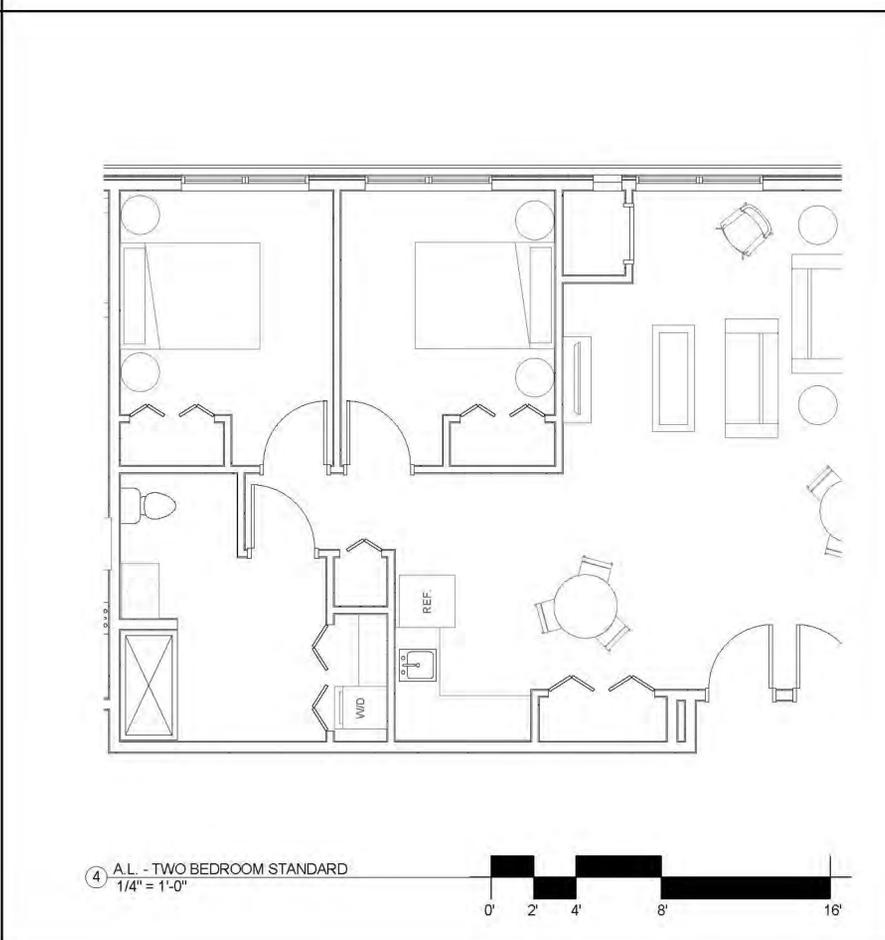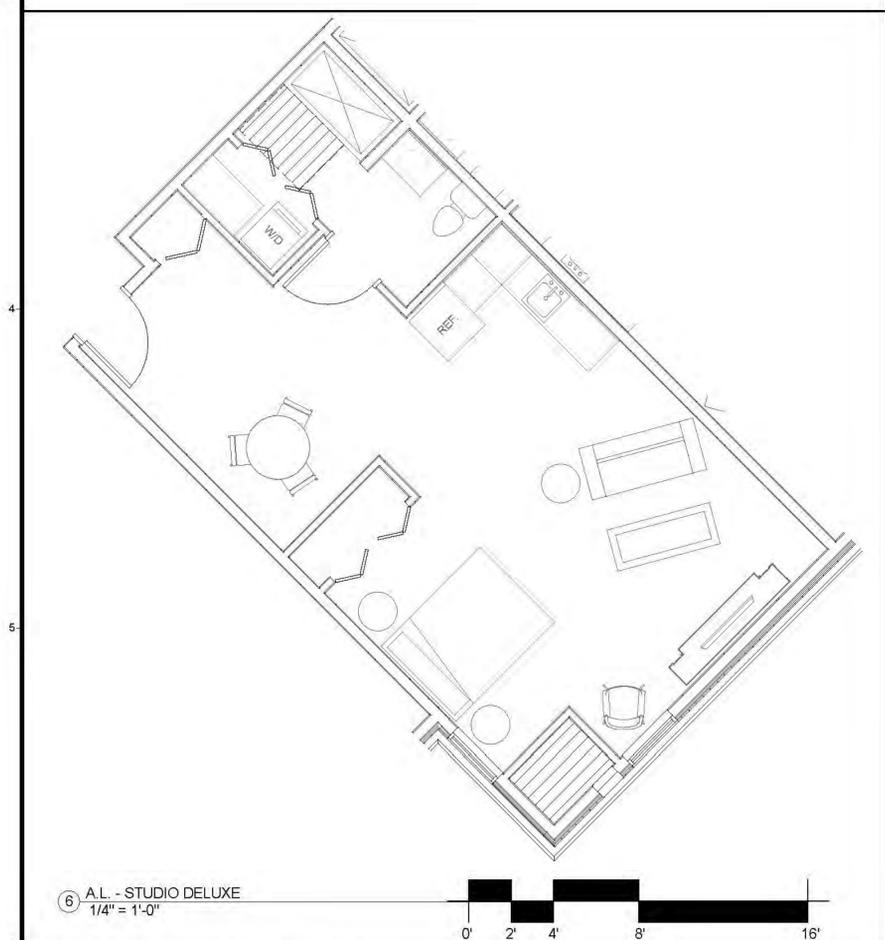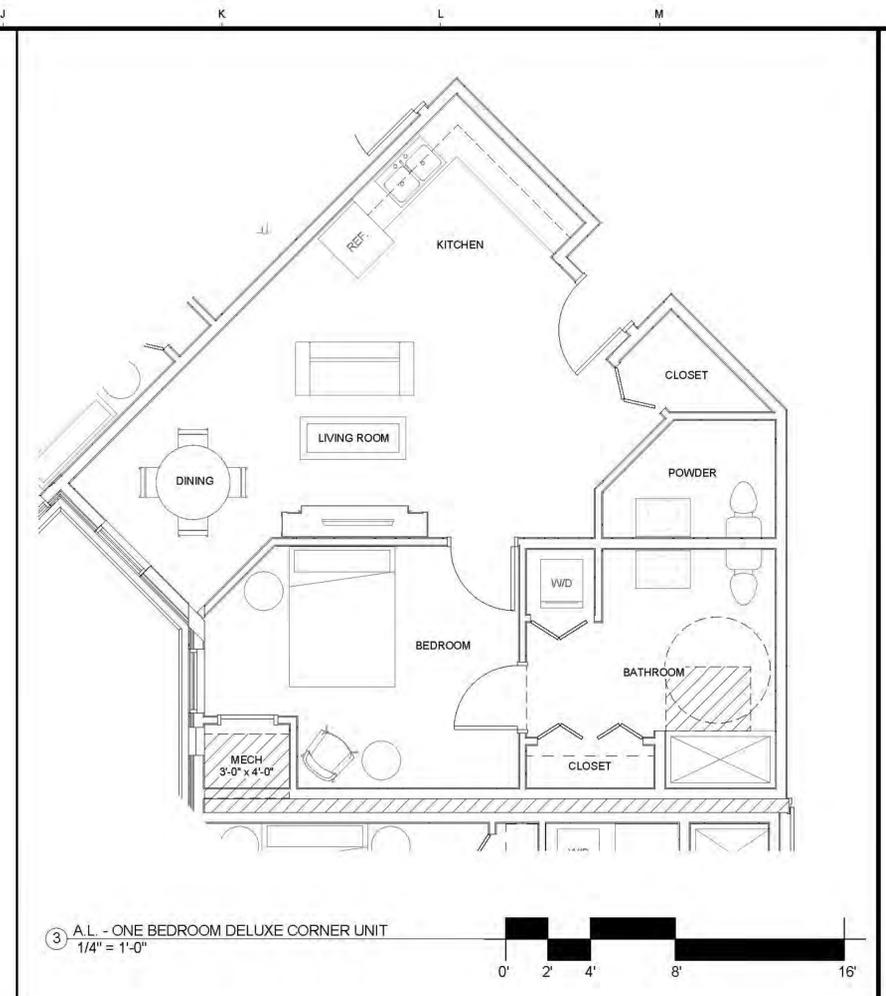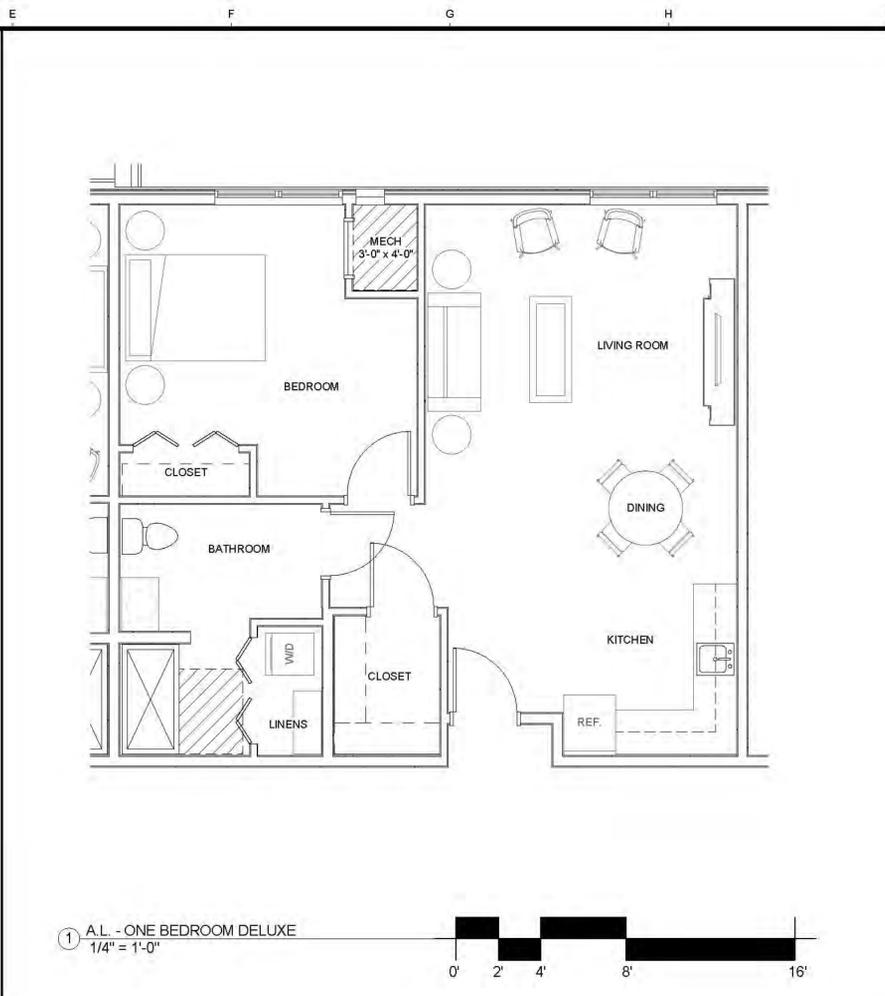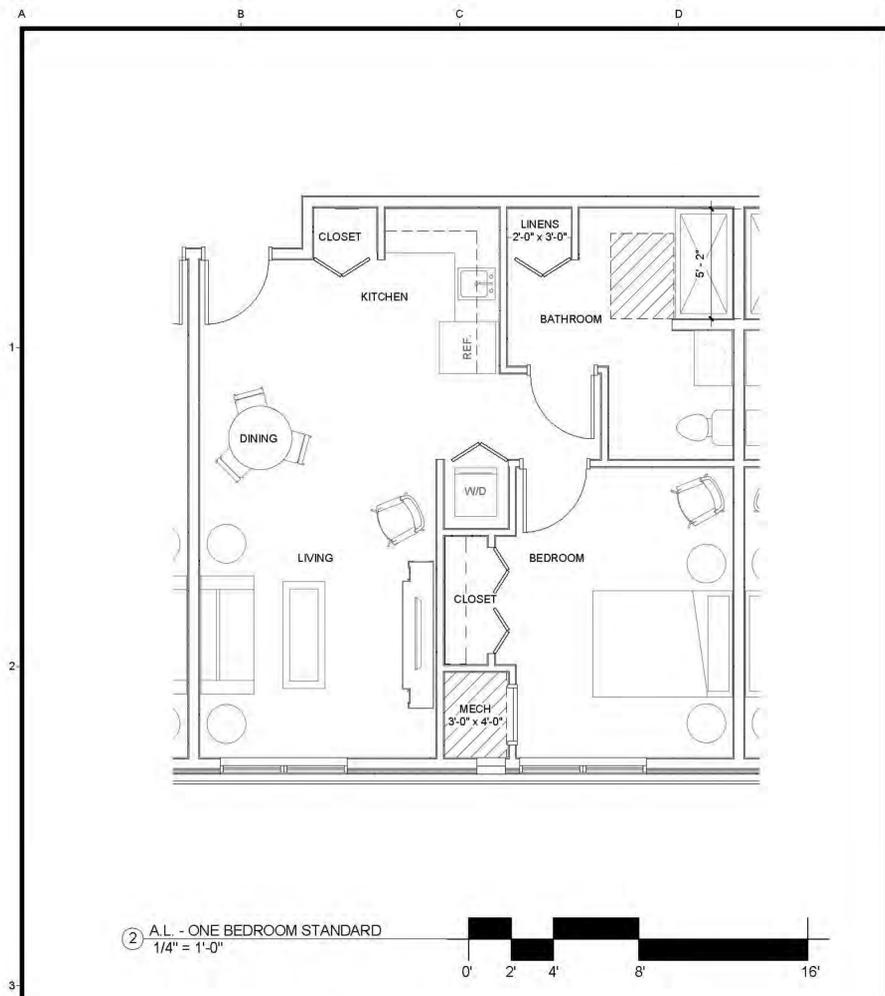

date 11/03/2015
revised
drawn by BGH
checked by SML



BLDD
ARCHITECTS


Design Firm
Registration
#184-000723

COPYRIGHT © BY BLDD ARCHITECTS, INC.
All rights reserved. No part of this document may be reproduced or transmitted in any form or by any means, electronic or mechanical, including photocopying, recording, or by any information storage and retrieval system, without the written permission of the author, except as may be permitted in writing by the author.



ASSISTED LIVING - ENLARGED UNIT PLANS

THE POINT RETIREMENT COMMUNITY
DIAL RETIREMENT COMMUNITIES
6TH STREET MOLINE IL 61265



sheet
A150
project 154SX05.400

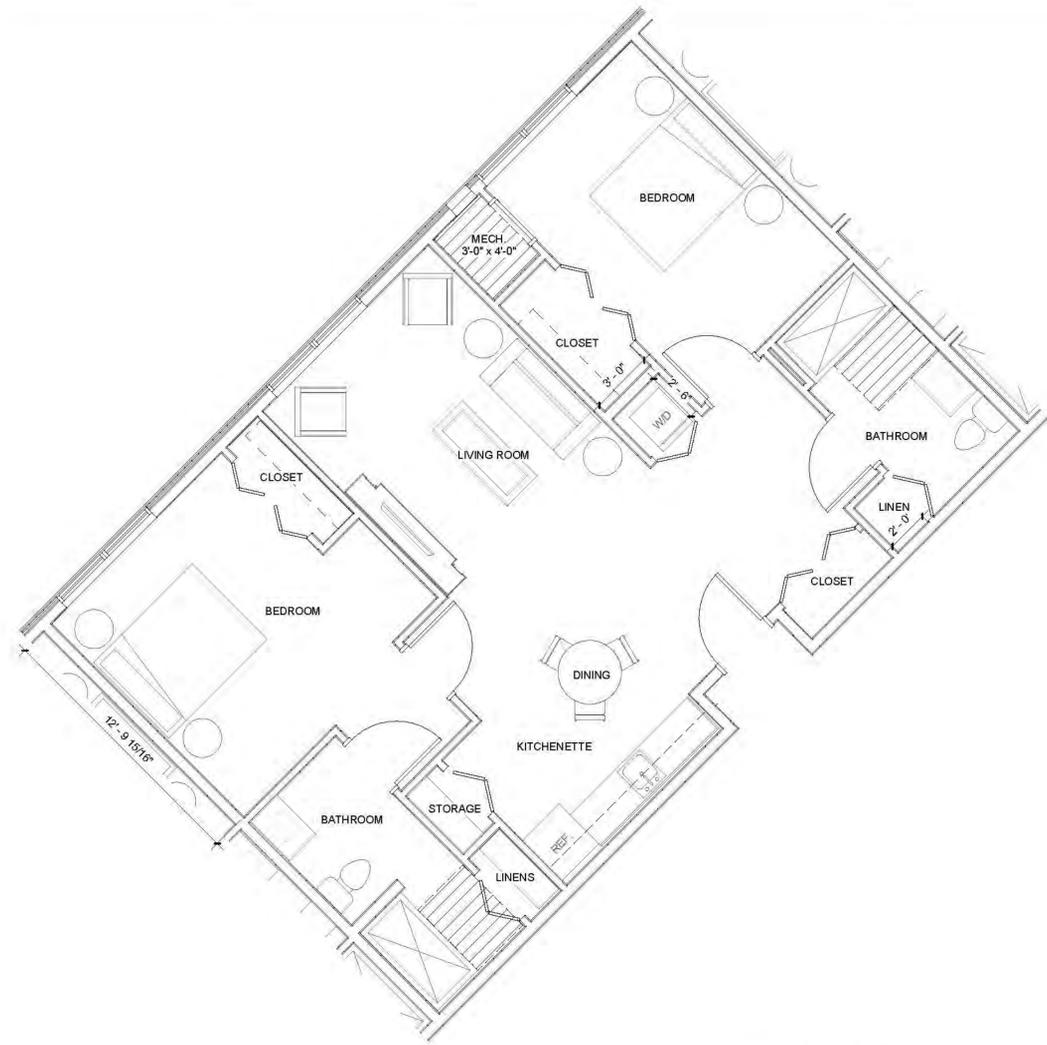


② A.L. - TWO BEDROOM DELUXE
1/4" = 1'-0"

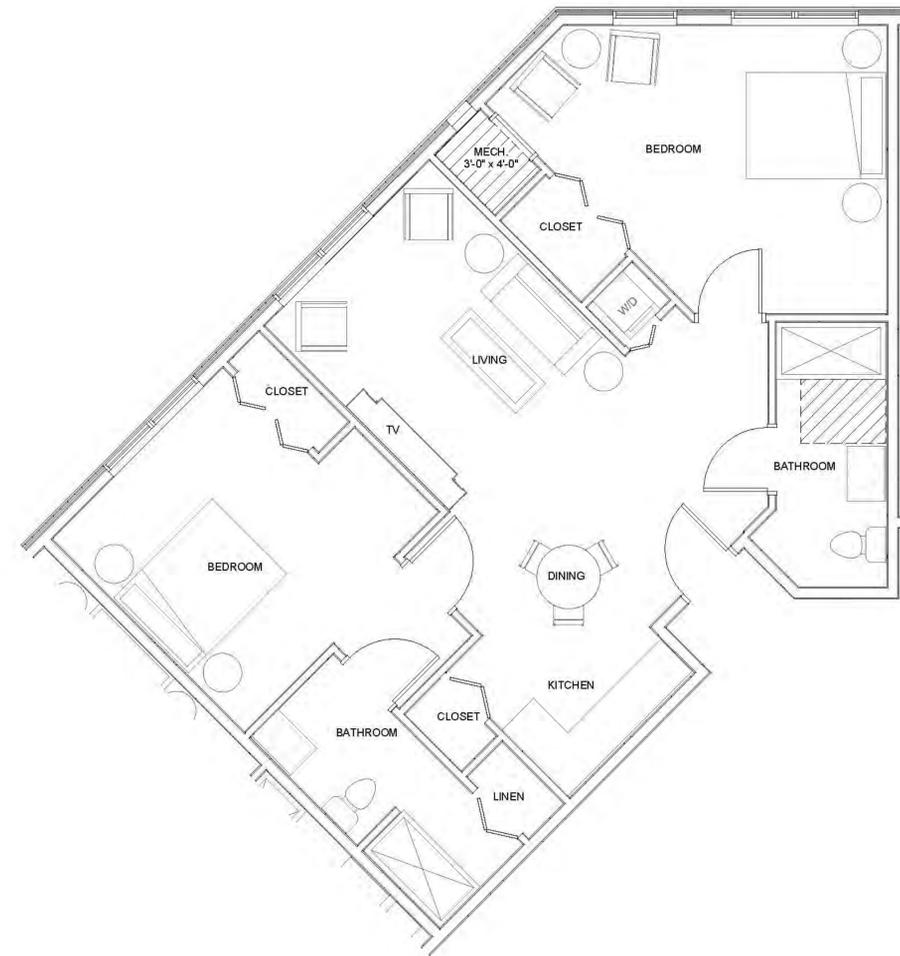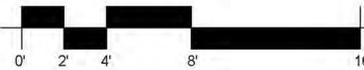

① A.L. - TWO BEDROOM DELUXE CORNER UNIT
1/4" = 1'-0"

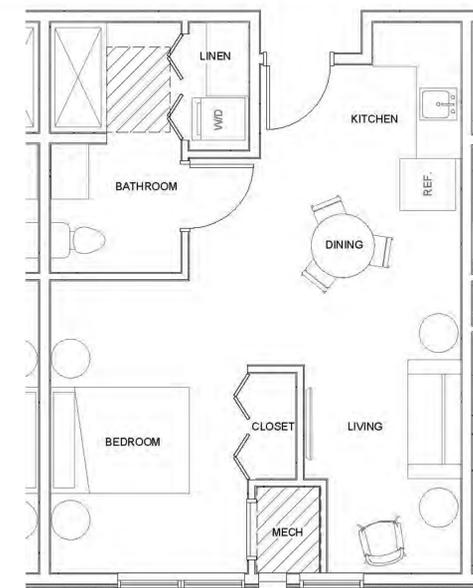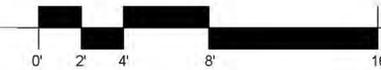

③ A.L. - STUDIO
1/4" = 1'-0"

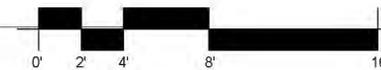

date 11/03/2015
revised 10/26/15

drawn by BGH
checked by SML

RUSSELL

BLDD
ARCHITECTS

Design Firm
Registration
#184-000723

Copyright © 2015 by BLDD ARCHITECTS, INC.
All rights reserved. No part of this document may be reproduced or transmitted in any form or by any means, electronic or mechanical, including photocopying, recording, or by any information storage retrieval system, without the written permission of the author, except as may be provided in writing.

ASSISTED LIVING - ENLARGED UNIT PLANS


THE POINT RETIREMENT COMMUNITY
DIAL RETIREMENT COMMUNITIES
6TH STREET MOLINE IL 61265

sheet



A151

project 154SX05.400


SCHEMATIC DESIGN

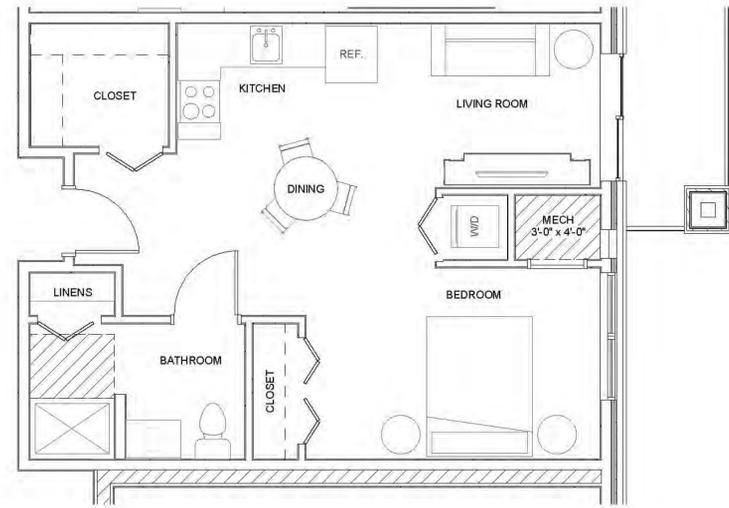


③ I.L. - STUDIO
1/4" = 1'-0"

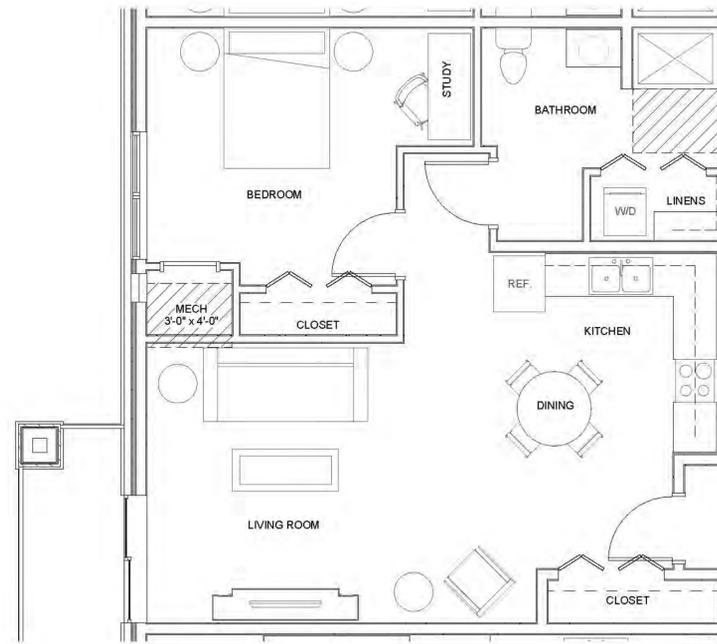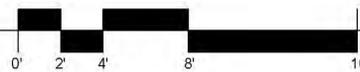


② I.L. - ONE BEDROOM STANDARD
1/4" = 1'-0"

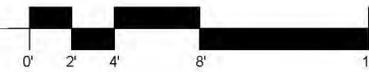

④ I.L. - TWO BEDROOM STANDARD
1/4" = 1'-0"

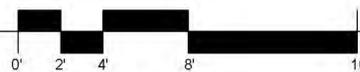

① I.L. - TWO BEDROOM DELUXE
1/4" = 1'-0"

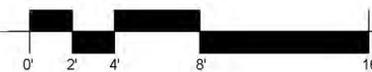

date 11/03/2015
revised

drawn by BGH
checked by SML

RUSSELL

BLDD
ARCHITECTS

Design Firm
Registration
#184-000723

BLDD ARCHITECTS, INC.
All rights reserved. No part of this document may be reproduced or transmitted in any form or by any means, electronic or mechanical, including photocopying, recording, or by any information storage retrieval system, without the written permission of the author. Sample plans by permission of the author.

INDEPENDENT LIVING - ENLARGED UNIT
PLANS

THE POINT RETIREMENT COMMUNITY
DIAL RETIREMENT COMMUNITIES
6TH STREET MOLINE IL 61265

sheet


A152

project 154SX05.400


SCHEMATIC DESIGN



③ I.L. - TWO BEDROOM DELUXE CORNER UNIT
1/4" = 1'-0"

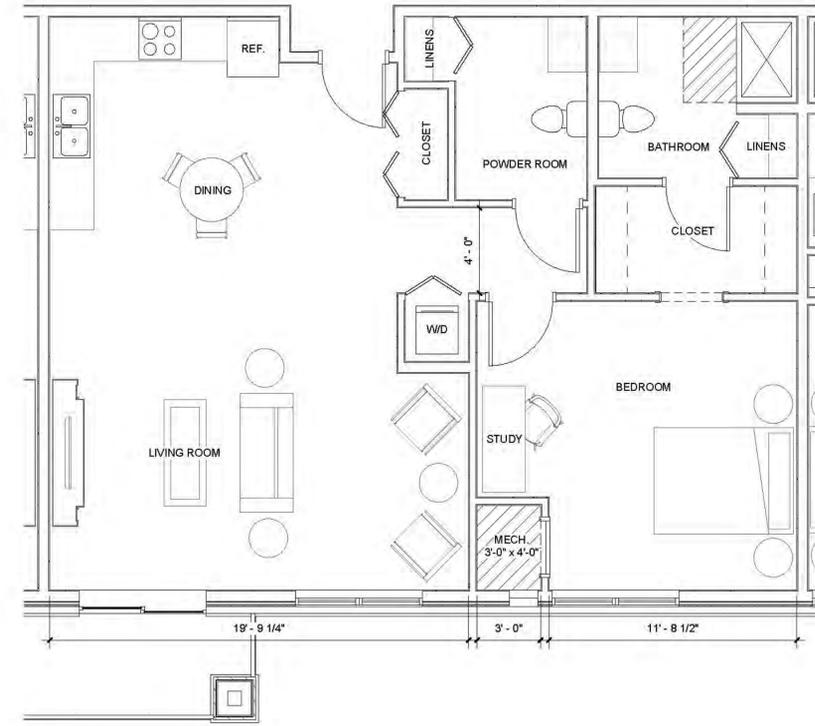

① I.L. - ONE BEDROOM DELUXE
1/4" = 1'-0"

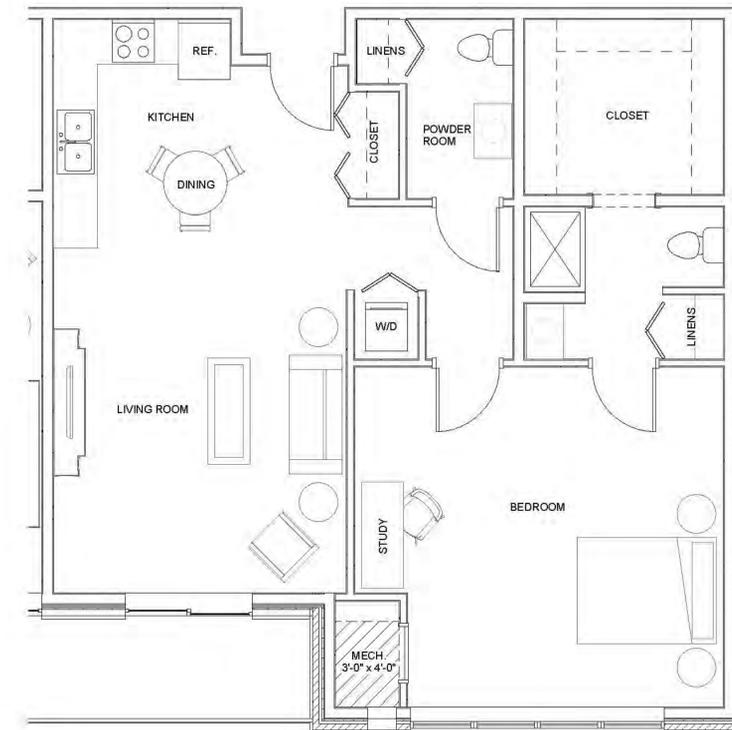

② I.L. - ONE BEDROOM DELUXE CORNER UNIT
1/4" = 1'-0"



date 11/03/2015
revised 10/30/15

drawn by Author
checked by Checker

RUSSELL

BLDD
ARCHITECTS

Design Firm
Registration
#184-000723

COPYRIGHT 2015 BY BLDD ARCHITECTS, INC.
All rights reserved. No part of this document may be reproduced or transmitted in any form or by any means, electronic or mechanical, including photocopying, recording, or by any information storage retrieval system, without the written permission of the author, except as may be permitted in writing.

INDEPENDENT LIVING - ENLARGED UNIT
PLANS
THE POINT RETIREMENT COMMUNITY
DIAL RETIREMENT COMMUNITIES
6TH STREET MOLINE IL 61265

sheet

A153

project 154SX05.400

SCHEMATIC DESIGN

TYPICAL ROOF CONSTRUCTION - R-49
 1-HR RATED ASSEMBLY - UL P522
 ARCHITECTURAL SHINGLES
 1/2" ROOF SHEATHING
 WOOD TRUSSES
 R49 BATT INSULATION
 1/2" RESILIENT CHANNEL
 5/8" TYPE "C" GYPSUM BOARD

B/O ROOF EAVE
 145'-0"

TYPICAL WALL CONSTRUCTION (FIBER CEMENT SIDING) R-20 + 3.8 C.I.
 1-HR RATED ASSEMBLY - UL U326
 3/4" FIBER CEMENT SIDING
 7/16" FURRING CHANNEL
 1" RIGID INSULATION
 AIR INFILTRATION BARRIER
 1/2" PLYWOOD SHEATHING
 6" WOOD STUD
 5/8" GYPSUM WALL BOARD

T/O 4TH FLOOR
 136'-0"

TYPICAL FLOOR CONSTRUCTION
 1-HR RATED ASSEMBLY - UL L521 / UL L502
 3/4" GYPSUM CONCRETE TOPPING
 SOUND MAT
 3/4" WOOD SHEATHING
 WOOD JOISTS
 1/2" RESILIENT CHANNEL
 5/8" TYPE "C" GYPSUM BOARD

T/O 3RD FLOOR
 125'-0"


TYPICAL WALL CONSTRUCTION (BRICK VENEER) R-20 + 3.8 C.I.
 1-HR RATED ASSEMBLY - UL U326
 3/8" BRICK VENEER
 1 3/4" AIR SPACE
 1" RIGID INSULATION
 AIR INFILTRATION BARRIER
 1/2" PLYWOOD SHEATHING
 6" WOOD STUD
 5/8" GYPSUM WALL BOARD

T/O 2ND FLOOR
 114'-0"


T/O 1ST FLOOR
 100'-0"

RATED CONCRETE FLOOR

PARKING
 89'-0"

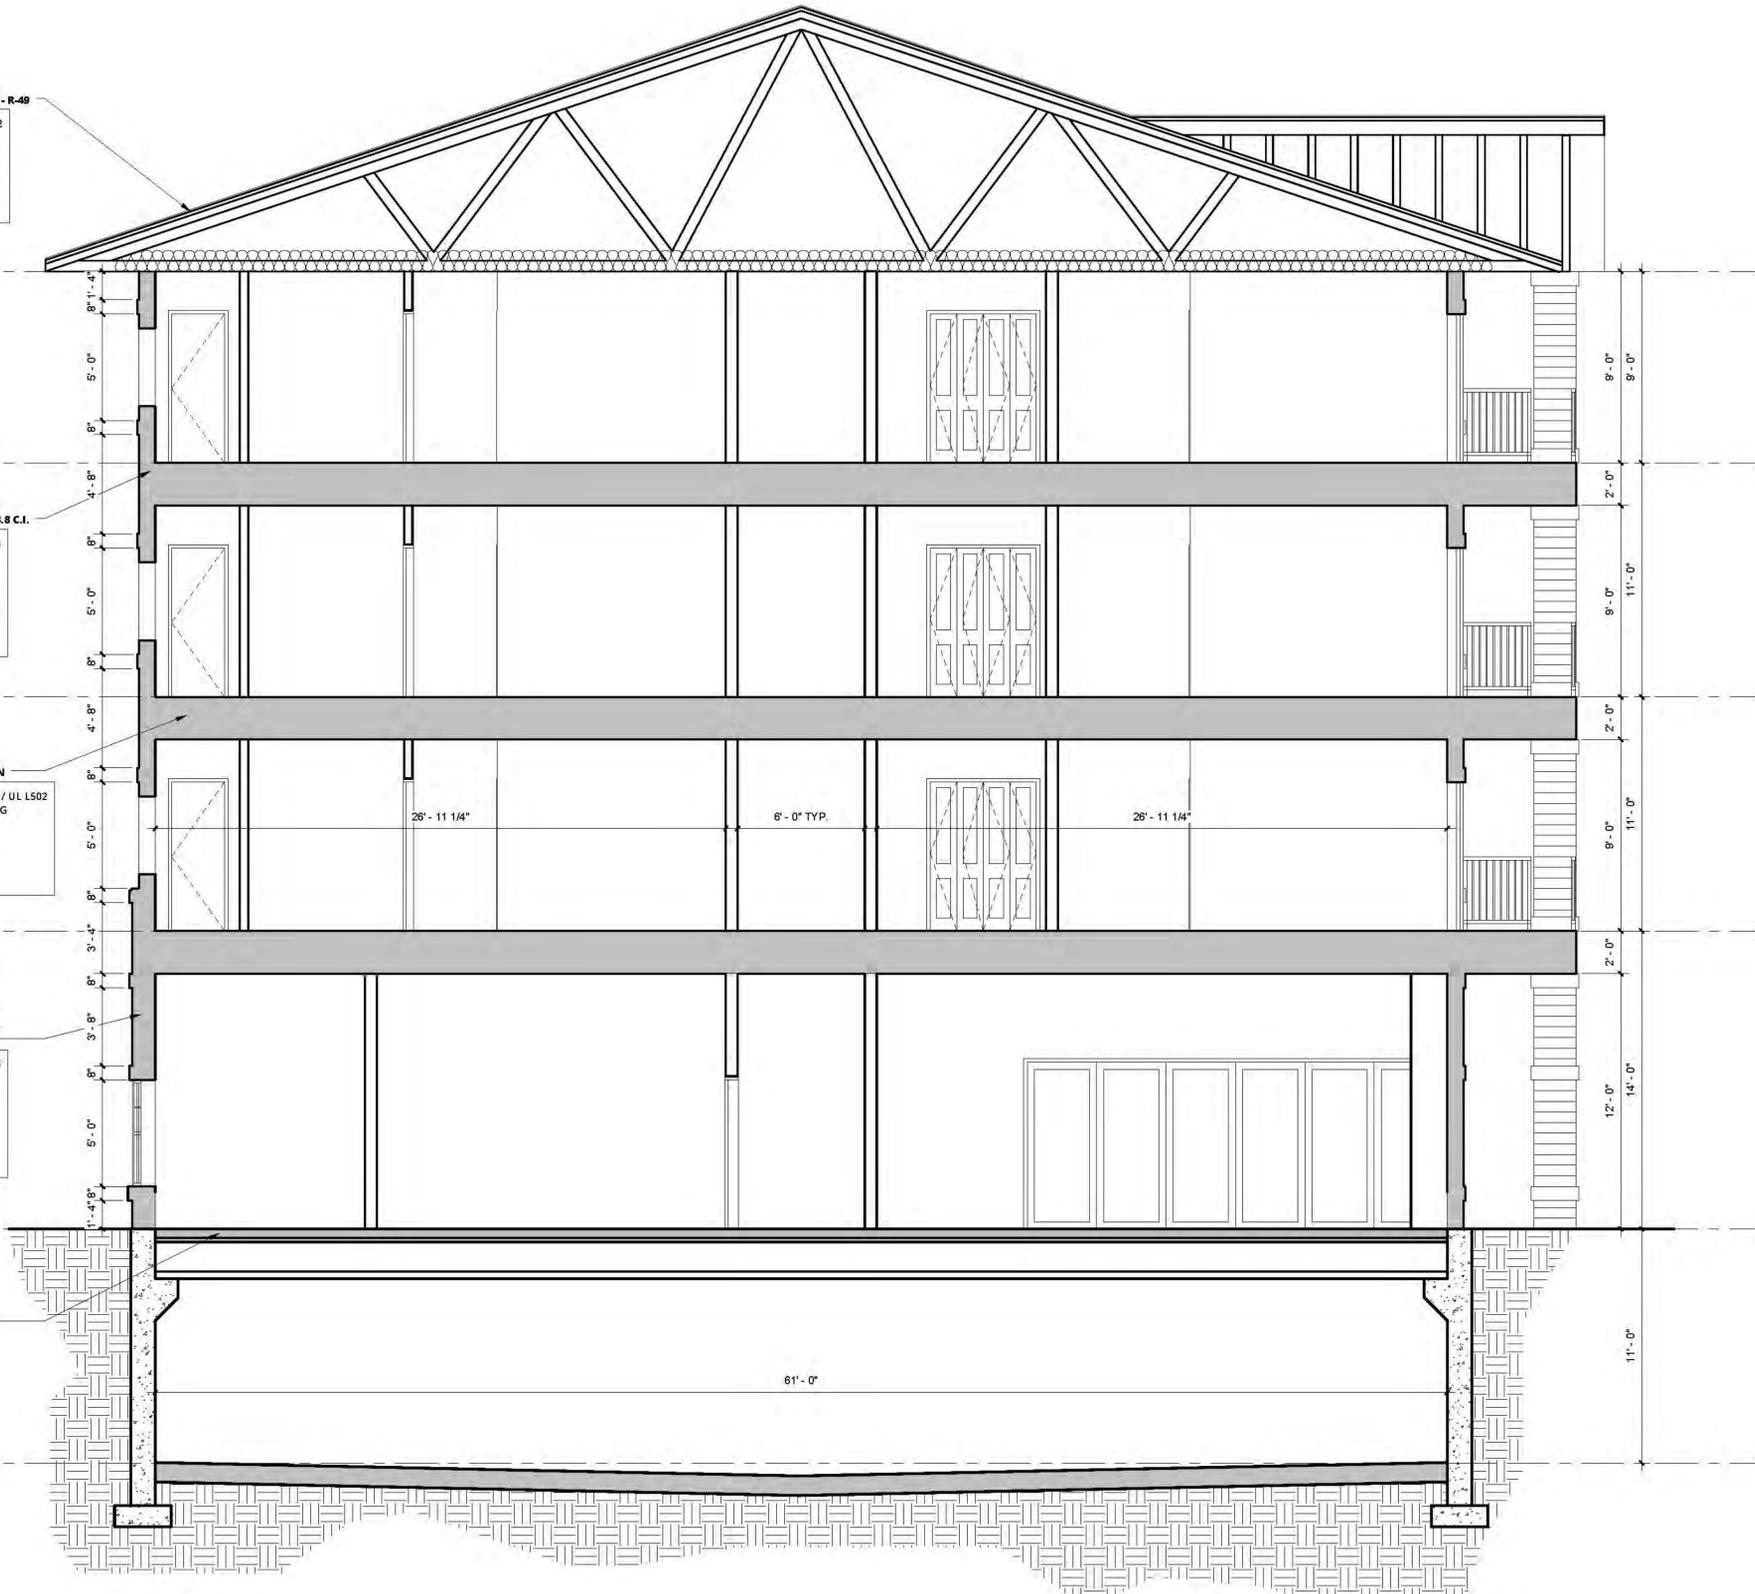

1 BUILDING SECTION
 1/4" = 1'-0"

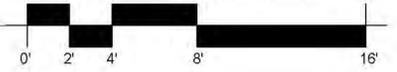

date 11/03/2015
 revised

drawn by BGH
 checked by SML



BLDD ARCHITECTS
 Design Firm
 Registration
 #184-000723

COPYRIGHT © 2015 BY BLDD ARCHITECTS, INC.
 All rights reserved. No part of this document may be reproduced or transmitted in any form or by any means, electronic or mechanical, including photocopying, recording, or by any information storage retrieval system, without the written permission of the author, except where indicated by the author.

BUILDING SECTION
 THE POINT RETIREMENT COMMUNITY
 DIAL RETIREMENT COMMUNITIES
 6TH STREET MOLINE IL 61265

sheet


A200

project 154SX05.400


SCHEMATIC DESIGN



8 SOUTH ELEVATION - INDEPENDENT LIVING WING
1/16" = 1'-0"

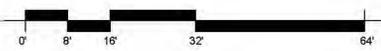



6 EAST ELEVATION - ASSISTED LIVING WING
1/16" = 1'-0"

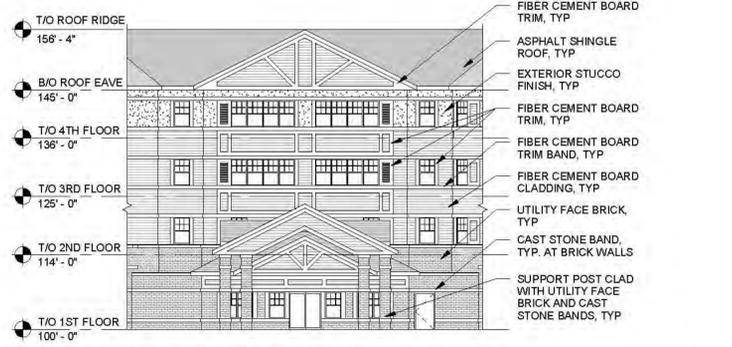


7 SOUTHEAST ELEVATION - MAIN ENTRY
1/16" = 1'-0"




2 WEST ELEVATION - ASSISTED LIVING WING
1/16" = 1'-0"

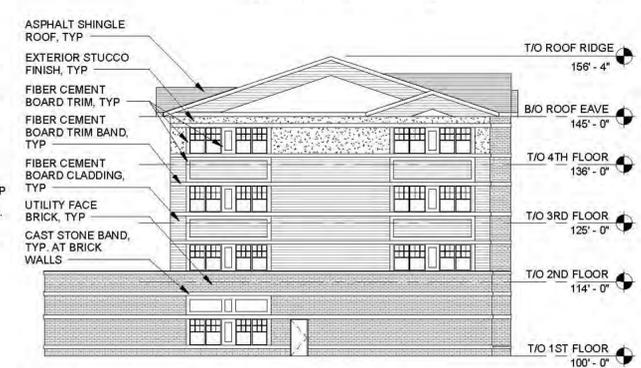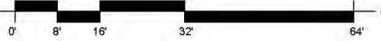

4 NORTH ELEVATION - ASSISTED LIVING WING
1/16" = 1'-0"

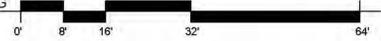

9 NORTHWEST ELEVATION
1/16" = 1'-0"

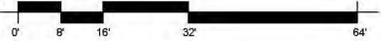

date 11/03/2015
revised
drawn by BGH
checked by SML



BLDD ARCHITECTS
Design Firm Registration #184-000723
COPYRIGHT © 2015 BY BLDD ARCHITECTS, INC. All rights reserved. No part of this document may be reproduced or transmitted in any form or by any means, electronic or mechanical, including photocopying, recording, or by any information storage retrieval system, without the written permission of the author, except as may be permitted in writing.


BUILDING ELEVATIONS
THE POINT RETIREMENT COMMUNITY
DIAL RETIREMENT COMMUNITIES
6TH STREET MOLINE IL 61265

sheet
A201
project 154SX05.400


- ASPHALT SHINGLE ROOF, TYP
- FIBER CEMENT BOARD CLADDING, TYP
- EXTERIOR STUCCO FINISH, TYP
- PREFINISHED COMPOSITE GUARDRAIL, TYP
- BALCONY SUPPORT POST CLAD W/ FIBER CEMENT BOARD AND FIBER CEMENT TRIM
- FIBER CEMENT BOARD TRIM, TYP
- FIBER CEMENT BOARD TRIM BAND, TYP
- FIBER CEMENT BOARD CLADDING, TYP
- CAST STONE BAND, TYP. AT BRICK WALLS
- UTILITY FACE BRICK, TYP




① NORTH ELEVATION - INDEPENDENT LIVING WING
1/16" = 1'-0"

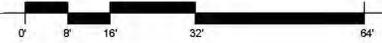

- ASPHALT SHINGLE ROOF, TYP
- EXTERIOR STUCCO FINISH, TYP
- FIBER CEMENT BOARD TRIM, TYP
- FIBER CEMENT BOARD TRIM BAND, TYP
- FIBER CEMENT BOARD CLADDING, TYP
- PREFINISHED COMPOSITE GUARDRAIL, TYP
- BALCONY SUPPORT POST CLAD W/ FIBER CEMENT BOARD AND FIBER CEMENT TRIM
- CAST STONE BAND, TYP. AT BRICK WALLS
- UTILITY FACE BRICK, TYP

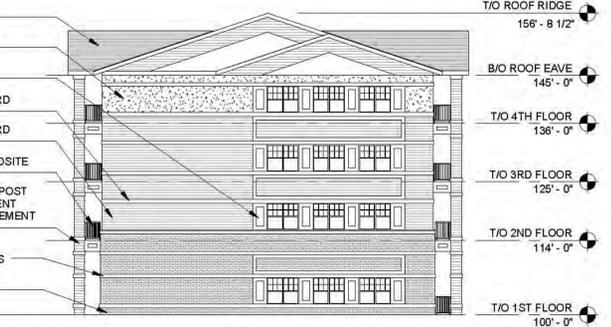

② EAST ELEVATION - INDEPENDENT LIVING WING
1/16" = 1'-0"

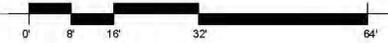

date 11/03/2015
revised 11/03/15

drawn by Author
checked by Checker

RUSSELL

BLDD
ARCHITECTS

Design Firm
Registration
#184-000723

COPYRIGHT © 2015 BY BLDD ARCHITECTS, INC.
All rights reserved. No part of this document may be reproduced or transmitted in any form or by any means, electronic or mechanical, including photocopying, recording, or by any information storage retrieval system, without the written permission of the author, except as may be permitted in writing by the author.

BUILDING ELEVATIONS



THE POINT RETIREMENT COMMUNITY
DIAL RETIREMENT COMMUNITIES
6TH STREET MOLINE IL 61265

sheet

A202

project 154SX05.400

SCHEMATIC DESIGN

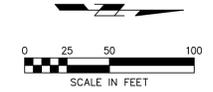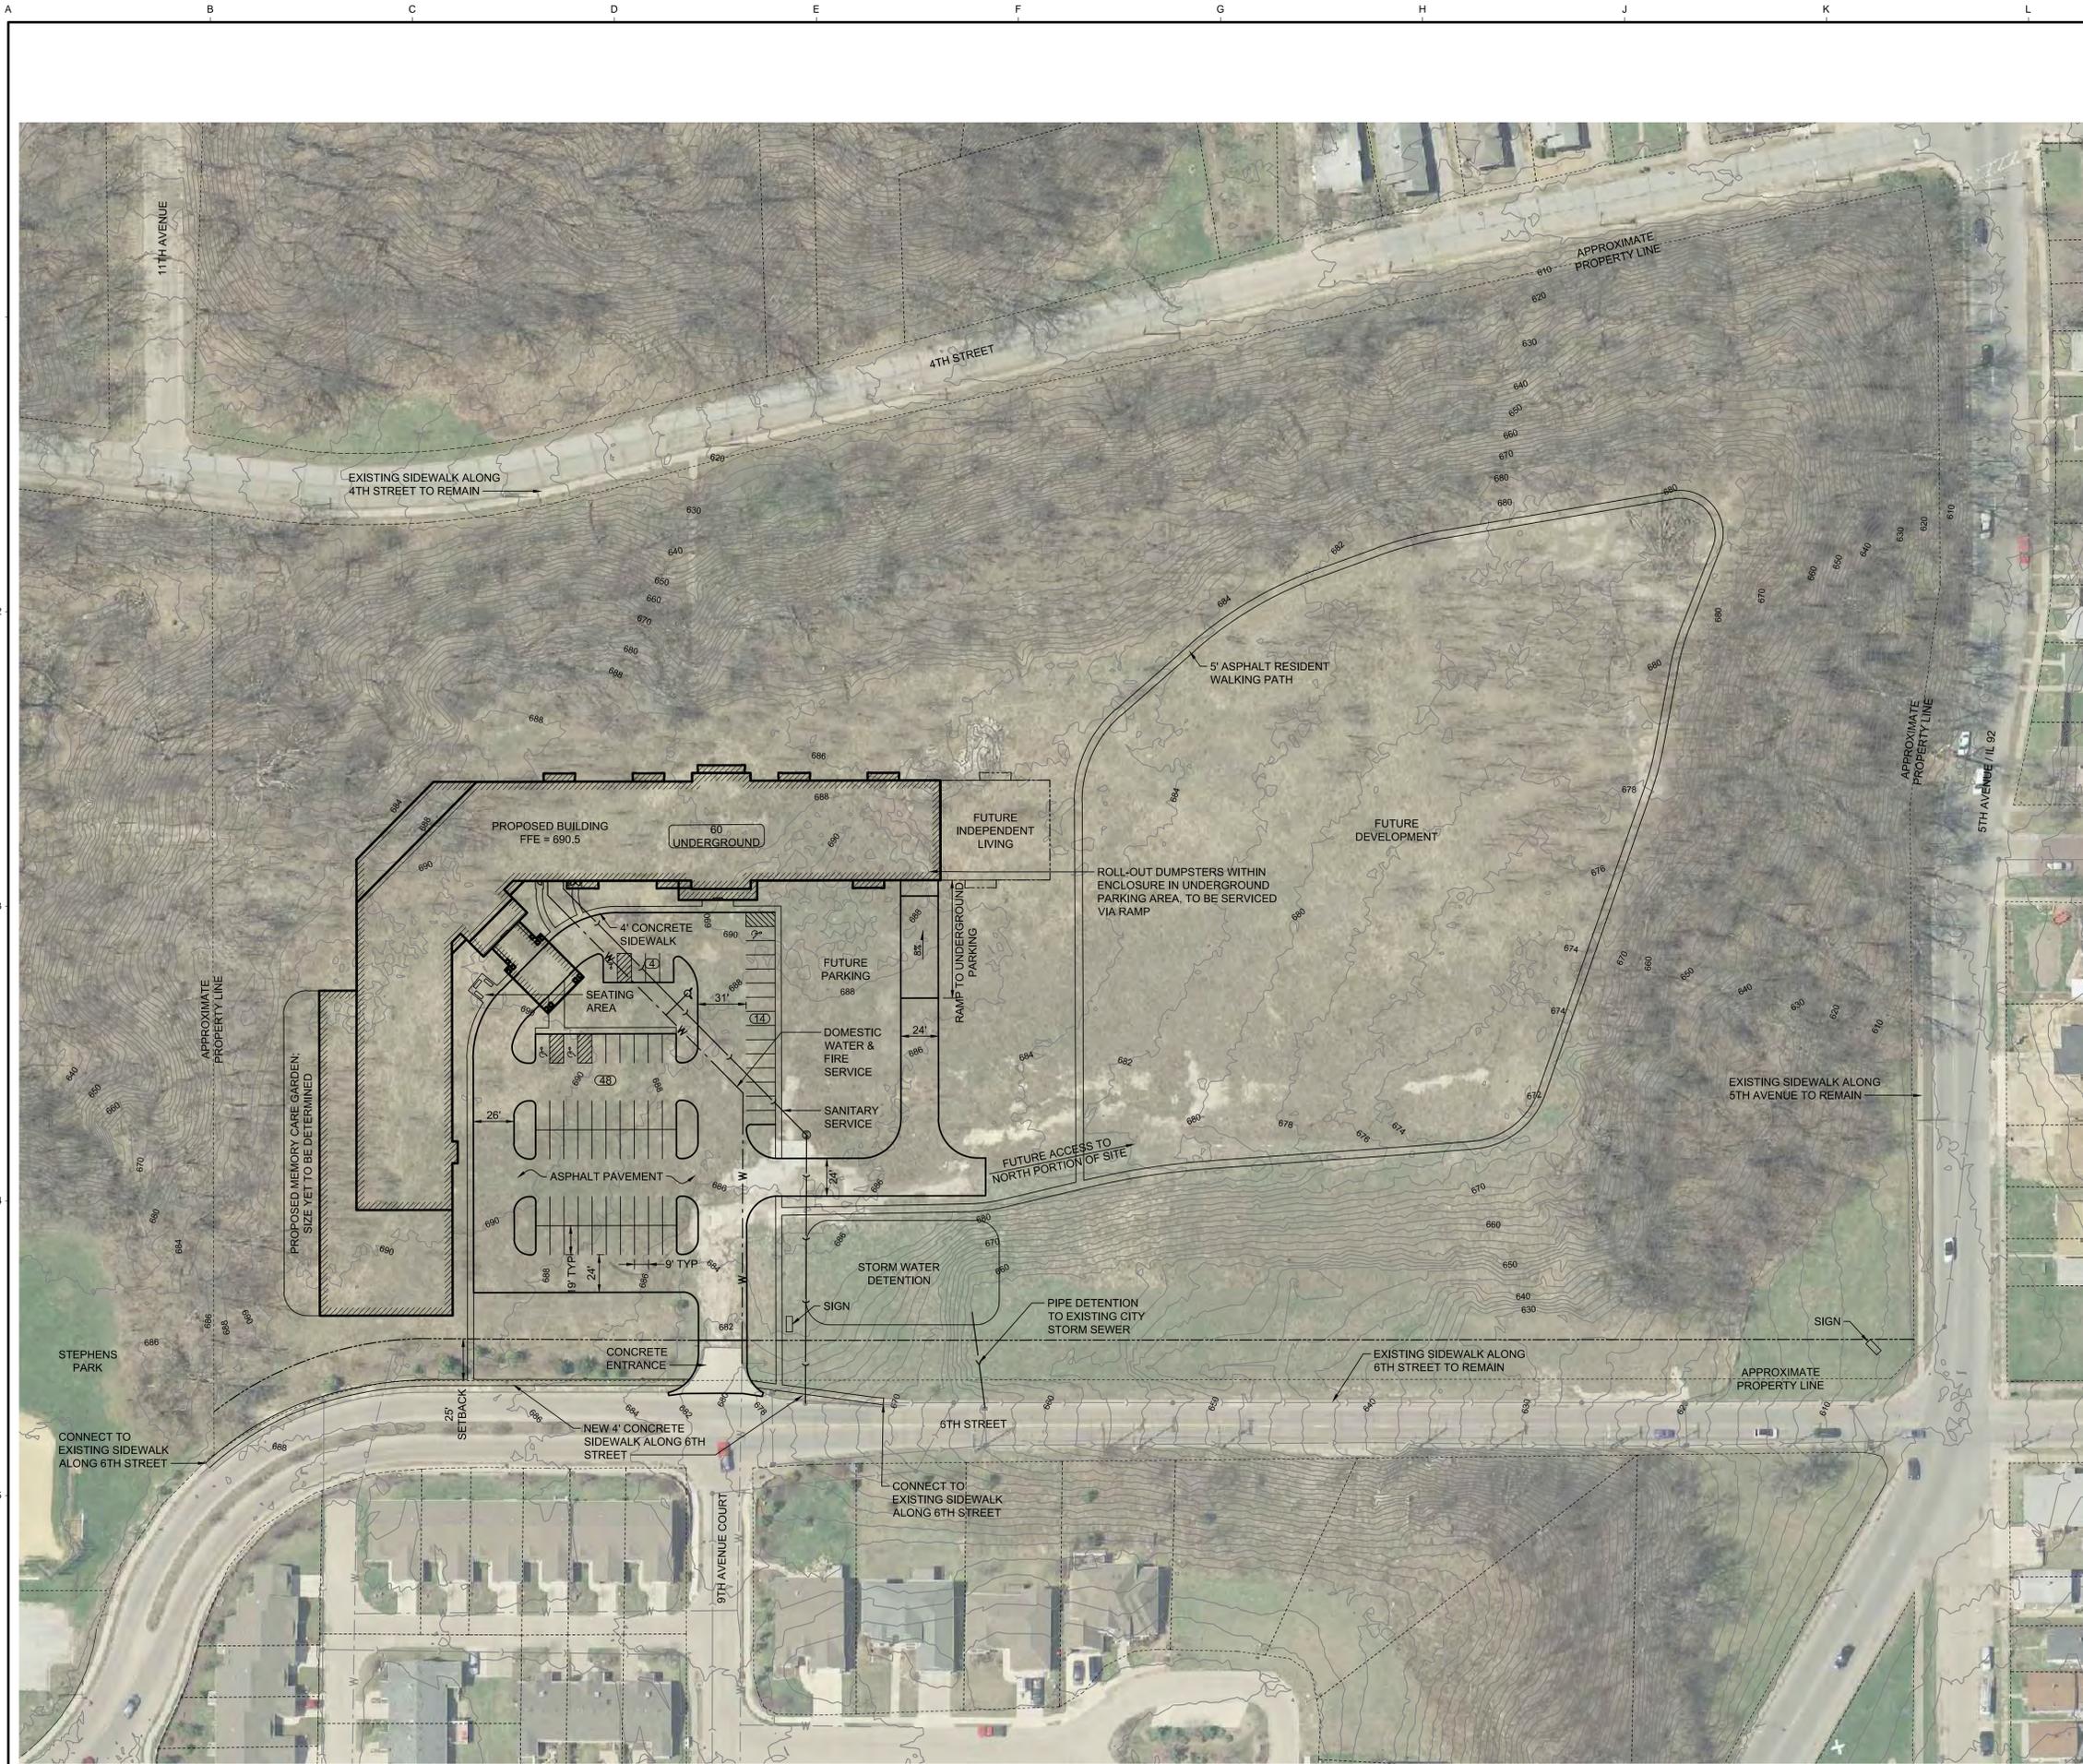

UNDERLYING ZONING = R-4
 TOTAL SITE PARKING = 126
 FLOOR AREA RATIO
 INCLUDING PARKING GARAGE
 161,200 SF / 700,350 SF = 0.23
 WITHOUT PARKING GARAGE
 184,200 SF / 700,350 SF = 0.26
 IMPERVIOUS AREA RATIO
 58,500 SF / 700,350 SF = 0.084
 DWELLING UNITS PER ACRE
 135 UNITS / 16.08 ACRE = 8.40 UNITS/ACRE



date 11/04/2015
 revised
 drawn by SHI
 checked by GJS

SHIVEHATTERY
 ARCHITECTURE + ENGINEERING
 2103 Eastland Drive | Bloomington, Illinois 61704
 309.662.8992 | fax: 309.662.5908 | www.shivehattery.com
 Iowa | Illinois | Indiana
 Illinois Firm Number: 184-000214
 S-H Project #311150-0

PRELIMINARY & FINAL PUD SITE PLAN

RUSSELL THE POINT

sheet

PUD1

project 154SX05.400

SCHEMATIC DESIGN

Council Bill/Special Ordinance No. 4050-2015

Sponsor: _____

A SPECIAL ORDINANCE

SETTING the annual meetings schedule for 2016; and

AUTHORIZING City staff to do all things necessary to notify the media of the 2016 annual meetings schedule.

WHEREAS, pursuant to Section 2-2201 of the Moline Code of Ordinances, an annual meetings schedule of the City Council's proposed regular meetings for the next calendar year shall be prepared and provided to any local media that has filed an annual request for said schedule; and

WHEREAS, adoption of this ordinance will cause the annual meetings schedule to be set and provide for the required notification.

NOW, THEREFORE, BE IT ORDAINED BY THE CITY COUNCIL OF THE CITY OF MOLINE, ILLINOIS, as follows:

Section 1 – That the annual meetings schedule for 2016 is hereby set by the City Council and City staff is hereby directed to do all things necessary to notify the media of the 2016 City Council Board/Committee Meetings Schedule as shown on Exhibit A attached hereto.

Section 2 – That this ordinance shall be in full force and effect from and after passage, approval, and if required by law, publication in the manner provided for by law.

CITY OF MOLINE, ILLINOIS

Mayor

December 15, 2015
Date

Passed: December 15, 2015

Approved: January 5, 2016

Attest: _____
City Clerk

Approved as to Form:

City Attorney

2016 CITY OF MOLINE COUNCIL BOARD/COMMITTEE MEETINGS SCHEDULE
(dates times subject to change with notification)

COMMITTEE	LOCATION	TIME	DATES	DATES	DATES	DATES
Committee-of-the-Whole & City Council immediately following	City Hall-2nd Floor Council Chambers 619 16th Street	6:30 p.m. (or as deemed necessary)	Jan 05, 12, ---, 26 Feb 02, 09, ---, 23 Mar 01, 08, ---, 22,---	Apr 05, ---, 19, 26 May 03, 10, ---, 24, --- Jun 07, 14, 21, ---	Jul ---, 12, 19, 26 Aug 02, 09, ---, 23,--- Sep ---, 13, 20, 27	Oct ---, 11, 18, 25 Nov 01, 08, 15, ---, --- Dec 06, 13, 20, ---
Citizens Advisory Council on Urban Policy (CACUP)	City Hall-2nd Floor Committee-of-the-Whole 619-16th Street	4:00 p.m.	Jan --- Feb --- Mar ---	Apr 19 May 10, 17 Jun 7, 21	Jul --- Aug --- Sep 13, 27	Oct --- Nov --- Dec ---
Consolidated Public Safety Communications Budget Board	Police Department Community Room 1640 6th Avenue	4:00 p.m.	Feb 03		Jul 06	
Fire and Police Commissioners	Police Department Community Room 1640 6th Avenue	4:30 p.m.	Jan 12 Feb 09 Mar 08	Apr 12 May 10 Jun 14	Jul 12 Aug 09 Sep 13	Oct 11 Nov 08 Dec 13
Firefighters Pension Board	Central Fire Station Conference Room 1630 8th Avenue	9:00 a.m.	Jan 28	Apr 28	Jul 28	Oct 27
Foreign Fire Tax	Central Fire Station Conference Room 1630 8th Avenue	8:15 a.m.	Jan --- Feb 09 Mar ---	Apr 12 May --- Jun 14	Jul --- Aug 09 Sep ---	Oct 11 Nov --- Dec 13
Historic Preservation Advisory	City Hall-2nd Floor Committee-of-the-Whole 619 16th Street	4:00 p.m.	Jan 11 Feb 08 Mar 14	Apr 11 May 09 Jun 13	Jul 11 Aug 08 Sep 12	Oct 10 Nov 14 Dec 12
Human Rights Commission	City Hall-2nd Floor Committee-of-the-Whole 619 16th Street	4:00 p.m.	Jan 14	Apr 14	Jul 14	Oct 13
Keep Moline Beautiful Commission	Public Works Building Conference Room 3635 4th Avenue	4:30 p.m.	Jan 14 Feb 11 Mar 10	Apr 14 May 12 Jun 09	Jul 14 Aug 11 Sep 08	Oct 13 Nov 10 Dec 08
Library Board of Trustees	Moline Public Library Platinum Room 3210 41st Street	12:00 p.m.	Jan 14 Feb 11 Mar 10	Apr 14 May 12 Jun 09	Jul 14 Aug 11 Sep 08	Oct 13 Nov 10 Dec 08
Moline Centre Main Street Commission	QC Chamber of Commerce Suite 310 1601 River Drive	4:00 p.m.	Jan 20 Feb 17 Mar 16	Apr 20 May 18 Jun 15	Jul 20 Aug 17 Sep 21	Oct 19 Nov 16 Dec 21
Park Board	Public Works Building Conference Room 3635 4th Avenue	3:30 p.m.	Jan 28 Feb 25 Mar 24	Apr 28 May 26 Jun 23	Jul 28 Aug 25 Sep 22	Oct 27 Nov --- Dec 01
Plan Commission	City Hall-2nd Floor Council Chambers 619 16th Street	4:00 p.m.	Jan 13, 27 Feb 10, 24 Mar 09, 23	Apr 13, 27 May 11, 25 Jun 08, 22	Jul 13, 27 Aug 10, 24 Sep 14, 28	Oct 12, 26 Nov 09 Dec 14
Police Pension Board of Trustees	Police Department Community Room 1640 6th Avenue	12:00 p.m.	Jan 28	Apr 28	Jul 28	Oct 27
Project Management Team	Renew Moline Conference Room 1506 River Drive	1:30 p.m.	Jan 20 Feb --- Mar 09	Apr --- May 11 Jun ---	Jul 13 Aug --- Sep 14	Oct --- Nov 09 Dec ---
Special Services Area #5 - Bass Street	QC Chamber of Commerce Suite 310 1601 River Drive	3:00 p.m.	Jan 11	May 16	Aug 15	Nov 21
Special Services Area #6 - Downtown	QC Chamber of Commerce Suite 310 1601 River Drive	3:00 p.m.	Jan 20	Apr 20	Jul 20	Oct 19
Traffic Committee	Public Works Building Conference Room 3635 4th Avenue	1:30 p.m.	Jan 05 Feb 02 Mar 01	Apr 05 May 03 Jun 07	Jul 05 Aug 02 Sep 06	Oct 04 Nov 01 Dec 06
Youth Commission	Moline Public Library Platinum Room 3210 41st Street	4:00 p.m.	Jan --- Feb --- Mar 17	Apr 21 May 19 Jun ---	Jul --- Aug --- Sep 15	Oct 20 Nov 17 Dec 15

Council Bill/Special Ordinance No. 4051-2015

Sponsor: _____

A SPECIAL ORDINANCE

REPEALING the authority granted by Council Bill/Special Ordinance No. 4046-2012 for City staff to do all things necessary for relocation of the train depot located at 2021 River Drive, Moline, to Western Illinois University Quad Cities Campus; and

AUTHORIZING the Mayor and City Clerk to execute documents necessary to sell and convey the train depot located at 2021 River Drive, Moline, to the State of Illinois Department of Transportation (IDOT) for the sum of \$500.00 after January 26, 2016; and

AUTHORIZING City staff to do all things necessary to complete the sale and conveyance of the train depot to IDOT by February 1, 2016.

WHEREAS, in May 2008, a Memorandum of Agreement, as required by 20 ILCS 3420/4, between the Federal Highway Administration and the Illinois State Historic Preservation Officer, with a concurrence by the Illinois Department of Transportation, was executed that stipulated the historic documentation requirements for the train depot located at 2021 River Drive, Moline, which will be adversely effected by the construction of the I-74 Quad Cities Project; and

WHEREAS, pursuant to Council Bill/Special Ordinance No. 4046-2012, adopted December 18, 2012, the City-owned real property located at 2021 River Drive, Moline, and the historic train depot located thereon, were declared as surplus; and

WHEREAS, the City was granted the authority to sell and convey the land to the State of Illinois Department of Transportation (IDOT) for the land's appraised value of \$140,500.00; the sale and conveyance did not include the transfer of the train depot (City retention value \$500.00); and

WHEREAS, City staff was further authorized to do all things necessary to effect relocation of the train depot to the Western Illinois University Quad Cities Campus, as long as said relocation was funded solely by funds raised by the Moline Preservation Society and funds allocated by the State of Illinois; and

WHEREAS, Western Illinois University subsequently advised the parties it could not proceed in accepting the depot due to estimated renovation costs; and

WHEREAS, the City therefore agrees to sell and convey the depot to IDOT and IDOT agrees to purchase same from the City for the sum of \$500.00.

NOW, THEREFORE, BE IT ORDAINED BY THE CITY COUNCIL OF THE CITY OF MOLINE, ILLINOIS, as follows:



Route: FAI 74
Section 81B
County: Rock Island

Project: Mississippi River Bridge
Job No. R-92-012-08
Parcel 2120806

Owner(s) of Real Property: The People of the State of Illinois, Department of Transportation

Location of Property: 2021 River Drive
Moline, Illinois 61265

Pursuant to 735 ILCS 30/10-5-15, the following has been prepared in order to fully inform you of the details of the reimbursement for the owner retention deduction in the acquisition dated April 30, 2013 as right of way for the proposed improvement of FAI Route 74. The legal descriptions of the parcels to be acquired are found on the attached instruments of conveyance.

The amounts shown below are the full amounts of the approved values and are based on fair market value of the property. The fair market value of the part to be acquired is estimated without regard for any decrease or increase in the fair market value caused by the project for which the property is being acquired; however, the damage to the remaining property, if any, is estimated with full consideration of the effect of the proposed improvement.

1. Existing Property:

Total area 51,028 sq. ft., more or less,
(previously acquired on April 30, 2013)

Highest and best use: commercial

2. Land to be Acquired in Fee Simple:

New right of way -0- sq. ft.

Existing right of way (when applicable) -0- sq. ft.

Total right of way -0- sq. ft.

3. Improvements and/or Fixtures to be Acquired:

Includes one single story masonry commercial office building that is located on property previously
acquired by the State of Illinois Department of Transportation.

4. Compensation for Land Acquired in Fee Simple:

Fair market value of the <u> -0- </u> sq. ft. to be acquired including all improvements as part of the whole property, based on an analysis of market data in the vicinity of the acquisition.	<u> \$-0- </u>
Refund of Retention Value from April 30, 2013 acquisition	<u> \$500.00 </u>
Total compensation for permanent right of way acquired in fee simple.	<u> \$-0- </u>
Less cost of construction to be offset against total compensation.	<u> \$-0- </u>
Net compensation	<u> \$500.00 </u>

Benefits in the amount of \$NA have been estimated to the remaining property. These benefits have been offset against any possible damages but have not been offset against any part of the compensation of the part acquired.

5. Compensation for Easements Including Any Damages or Benefits:

Permanent Easements- <u> NA </u> for <u> NA </u>	<u> \$-0- </u>
Sq. ft. (state purpose)	
Temporary Easements- <u> NA </u> for <u> NA </u>	<u> \$-0- </u>
sq. ft. (state purpose)	
Total compensation for easements (when applicable)	<u> \$-0- </u>

6. Total Compensation for Entire Acquisition, which includes all interests in the land required for the highway improvement and damages to the remainder property, if any. (sum of 4+5) \$500.00

7. Personal Property (Not Being Acquired) located on the Proposed Right of Way:

NA

You may want to retain and remove from the right of way some, or all, of the improvements included in the acquisition. If so, the following owner-retention values have been established for the improvements listed above in Item 3, and the total of the owner-retention values for the improvements retained will be deducted from the total compensation.

Improvement	Owner-Retention Value
<u> NA </u>	<u> \$NA </u>

Any agreement to retain such improvements does not convey with it a permit to move the improvements on, or over, any state highway. Mr. LaFever will be happy to furnish information for your use in applying for a permit if one is needed.

Paul A. Loetex
 Deputy Director of Highways
 Region Two Engineer

On behalf of the Illinois Department of Transportation, Division of Highways, and as outlined in the above summary, I hereby offer you the sum of \$500.00 for the property described on the attached instruments free and clear of all claims of other parties, liens, taxes and encumbrances.

If the above offer is over \$250,000.00, it is contingent on the Illinois Department of Transportation adhering to 30 ILCS 105/9.02 which requires specific contracting authority for all procurement contracts in the amount of \$250,000.00 or more.



Realty Specialist

NOVEMBER 06, 2015

Date

Section 1 – That the authority granted by Council Bill/Special Ordinance No. 4046-2012 for City staff to do all things necessary for relocation of the train depot located at 2021 River Drive, Moline, to Western Illinois University Quad Cities Campus is hereby repealed.

Section 2 – That the Mayor and City Clerk are hereby authorized to execute documents necessary to sell and convey the train depot located at 2021 River Drive, Moline, to the State of Illinois Department of Transportation (IDOT) for the sum of \$500.00 after January 26, 2016.

Section 3 – That City staff is hereby authorized to do all things necessary to complete the sale and conveyance of the train depot to IDOT by February 1, 2016.

Section 4 – That this ordinance shall be in full force and effect from and after passage, approval, and if required by law, publication in the manner provided for by law.

CITY OF MOLINE, ILLINOIS

Mayor

Date

Passed: _____

Approved: _____

Attest: _____

City Clerk

Approved as to Form:

City Attorney

A SPECIAL ORDINANCE

REQUESTING The County Clerk not to extend 2015 taxes for payment of principal and interest for the General Obligation Corporate Purpose Bonds, Series 2007A, Refunding; General Obligation Corporate Purpose Bonds, Series 2010A, Refunding; General Obligation Corporate Purpose Bonds, Series 2011A, TIF Project; General Obligation Corporate Purpose Bonds, Series 2011B, Refunding; General Obligation Corporate Purpose Bonds, Series 2012A, Refunding; General Obligation Corporate Purpose Bonds, Series 2012B, Moline Place Phase II; General Obligation Corporate Purpose Bonds, Series 2012C, Refunding; General Obligation Corporate Purpose Bonds, Series 2012D, Refunding; General Obligation Corporate Purpose Bonds, Series 2012E, Refunding; General Obligation Corporate Purpose Bonds, Series 2012F, Refunding; General Obligation Corporate Purpose Bonds, Series 2012G, Refunding; General Obligation Corporate Purpose Bonds, Series 2012H, Refunding; and General Obligation Corporate Purpose Bonds, Series 2012I, Refunding.

WHEREAS, the City Council of the City of Moline, Illinois, passed Ordinances authorizing General Obligation Corporate Purpose Bonds, Series 2007A, Refunding; General Obligation Corporate Purpose Bonds, Series 2010A, Refunding; General Obligation Corporate Purpose Bonds, Series 2011A, TIF Project; General Obligation Corporate Purpose Bonds, Series 2011B, Refunding; General Obligation Corporate Purpose Bonds, Series 2012A, Refunding; General Obligation Corporate Purpose Bonds, Series 2012B, Moline Place Phase II; General Obligation Corporate Purpose Bonds, Series 2012C, Refunding; General Obligation Corporate Purpose Bonds, Series 2012D, Refunding; General Obligation Corporate Purpose Bonds, Series 2012E, Refunding; General Obligation Corporate Purpose Bonds, Series 2012F, Refunding; General Obligation Corporate Purpose Bonds, Series 2012G, Refunding; General Obligation Corporate Purpose Bonds, Series 2012H, Refunding; and General Obligation Corporate Purpose Bonds, Series 2012I, Refunding; and

WHEREAS, the City expects to receive sufficient revenue from other sources to pay such principal and interest for the General Obligation Corporate Purpose Bonds, Series 2007A, Refunding; General Obligation Corporate Purpose Bonds, Series 2010A, Refunding; General Obligation Corporate Purpose Bonds, Series 2011A, TIF Project; General Obligation Corporate Purpose Bonds, Series 2011B, Refunding; General Obligation Corporate Purpose Bonds, Series 2012A, Refunding; General Obligation Corporate Purpose Bonds, Series 2012B, Moline Place Phase II; General Obligation Corporate Purpose Bonds, Series 2012C, Refunding; General Obligation Corporate Purpose Bonds, Series 2012D, Refunding; General Obligation Corporate Purpose Bonds, Series 2012E, Refunding; General Obligation Corporate Purpose Bonds, Series 2012F, Refunding; General Obligation Corporate Purpose Bonds, Series 2012G, Refunding; General Obligation Corporate Purpose Bonds, Series 2012H, Refunding; and General Obligation Corporate Purpose Bonds, Series 2012I, Refunding.

NOW, THEREFORE, BE IT ORDAINED BY THE CITY COUNCIL OF THE CITY OF MOLINE, ILLINOIS, as follows:

Section 1 – That the City Clerk be, and is hereby authorized to request the County Clerk of Rock Island County, Illinois, not to extend the taxes for 2015 for such principal and interest authorized in and by such ordinances hereinabove specified.

Section 2 – That this Ordinance shall be in full force and effect from and after passage, approval, and if required by law, publication in the manner provided for by law.

CITY OF MOLINE, ILLINOIS

Mayor

Date

Passed: _____

Approved: _____

Attest: _____
City Clerk

Approved as to Form:

City Attorney

City of Moline Outstanding General Obligation Bonds as of 12/31/15

Bond Issue	Original	Outstanding	Funding	Purpose
2007A	\$10,000,000	\$ 9,545,000	Sales Tax	Partial Refinance 2004 A
2010A	\$ 4,000,000	\$ 2,700,000	Water	Refinance 2001A
2011A	\$ 7,605,000	\$ 6,995,000	TIF7	Case Creek Trail
2011B	\$ 9,215,000	\$ 9,165,000	Sales Tax	Partial Refinance 2002A
2012A	\$ 3,010,000	\$ 2,745,000	TIF2	Refinance 2003/Reimb TIF2
2012B	\$ 1,400,000	\$ 1,335,000	TIF6	Moline Place Phase 2
2012C	\$ 7,350,000	\$ 4,910,000	TIF1	Refinance 2003B
2012D	\$ 3,220,000	\$ 20,000	Sales Tax	Refinance 2002A
2012E	\$ 5,930,000	\$ 3,345,000	TIF1	Refinance 2002B,02C,03A
2012F	\$ 5,180,000	\$ 4,535,000	CIP/Water/Storm	Refinance 2003
2012G	\$ 3,120,000	\$ 2,200,000	TIF1	Refinance 2004C
2012H	\$ 7,450,000	\$ 6,650,000	Sales Tax	Refinance Remaining 2004A
2012I	\$ 3,440,000	\$ 2,940,000	TIF1	Refinance 2004B
Total	\$70,920,000	\$57,085,000		